
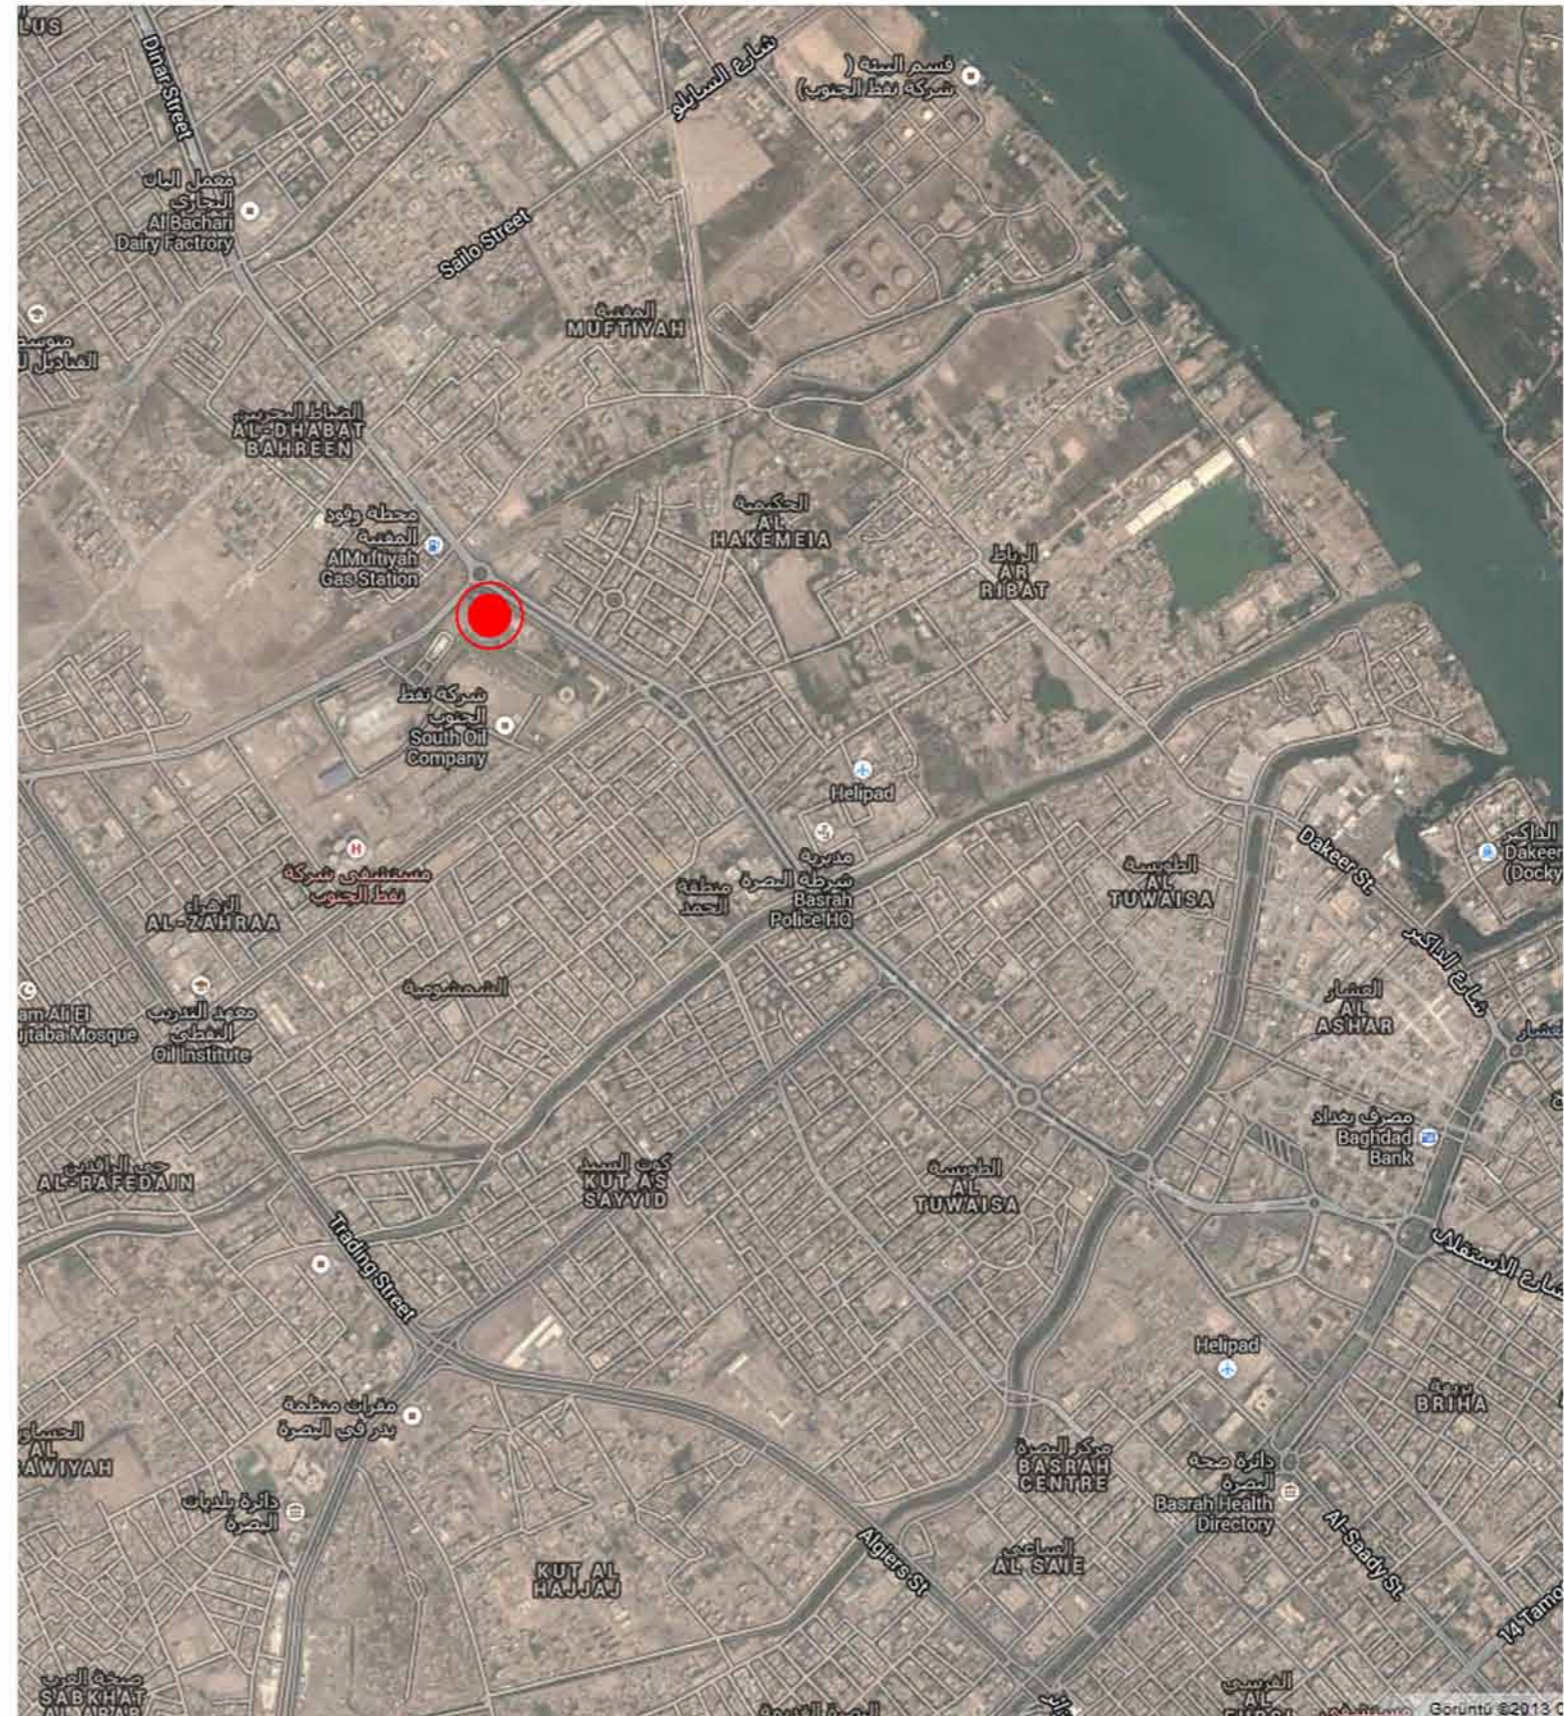


SOC Headquarters

SOC TWIN

DORE
ARCHITECTS

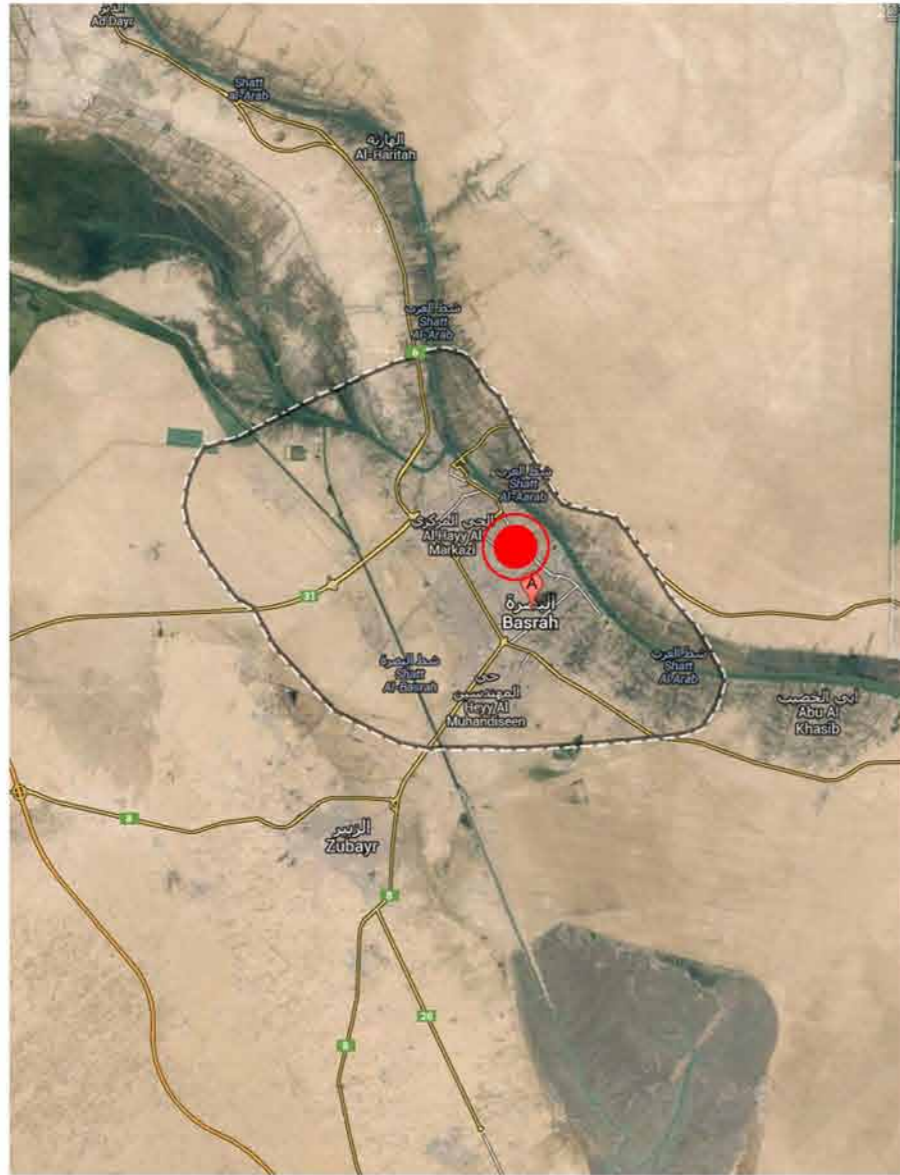


LOCATION






SITE PLAN




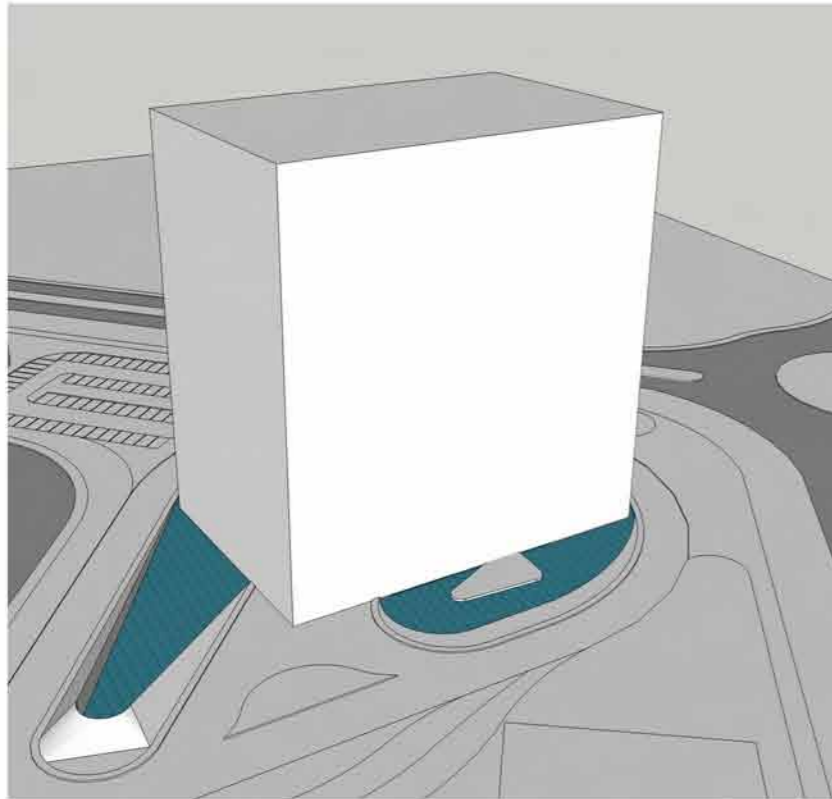


MAIN BLOCK

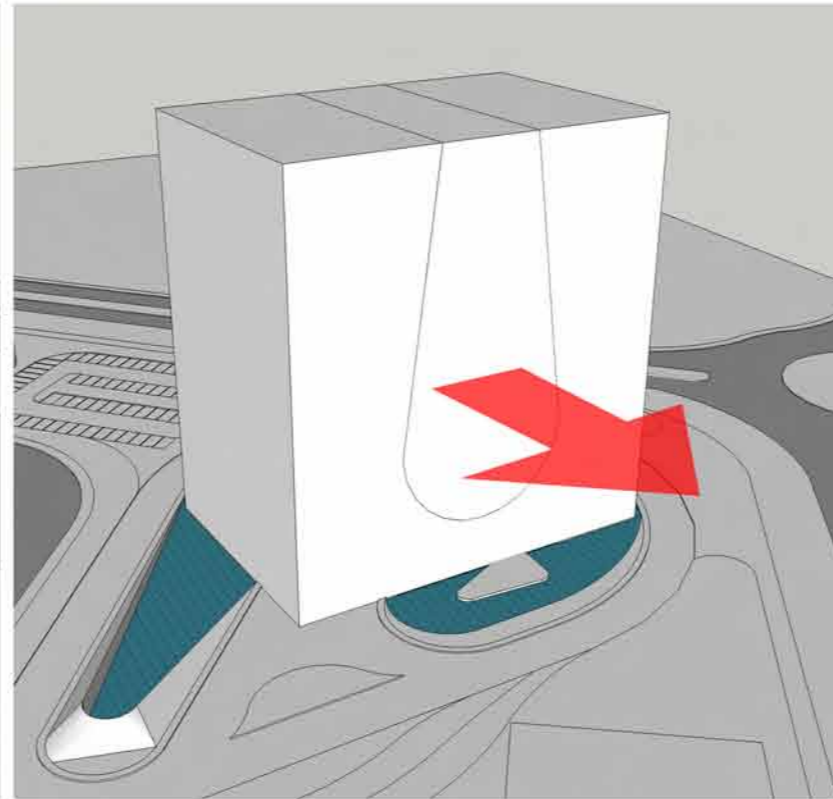


DROP SHAPE SUBTRACTION

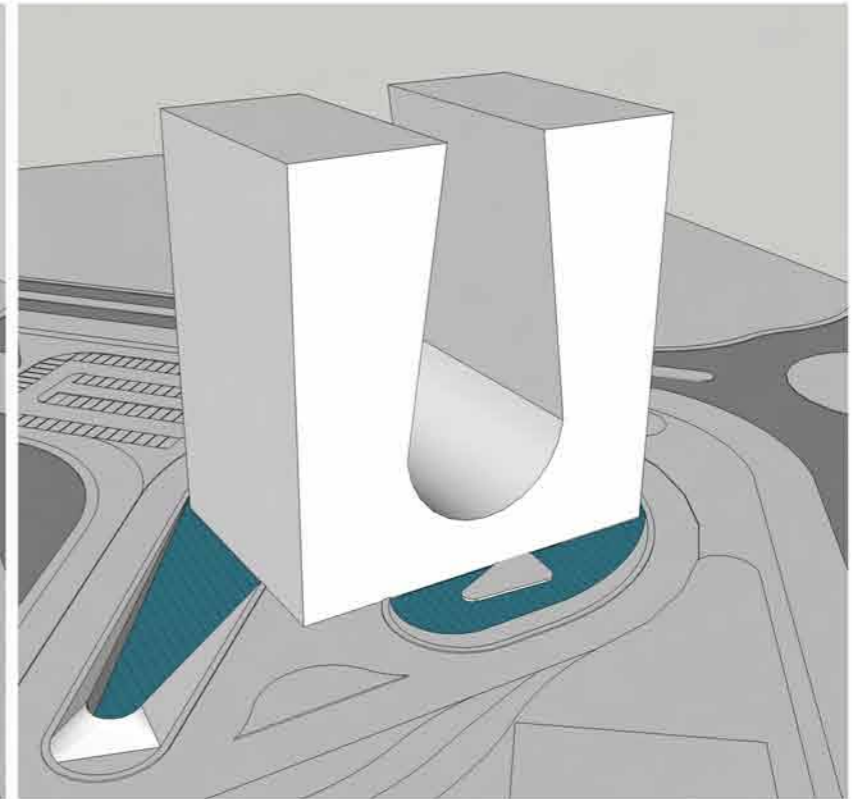


DOUBLE BLOCK

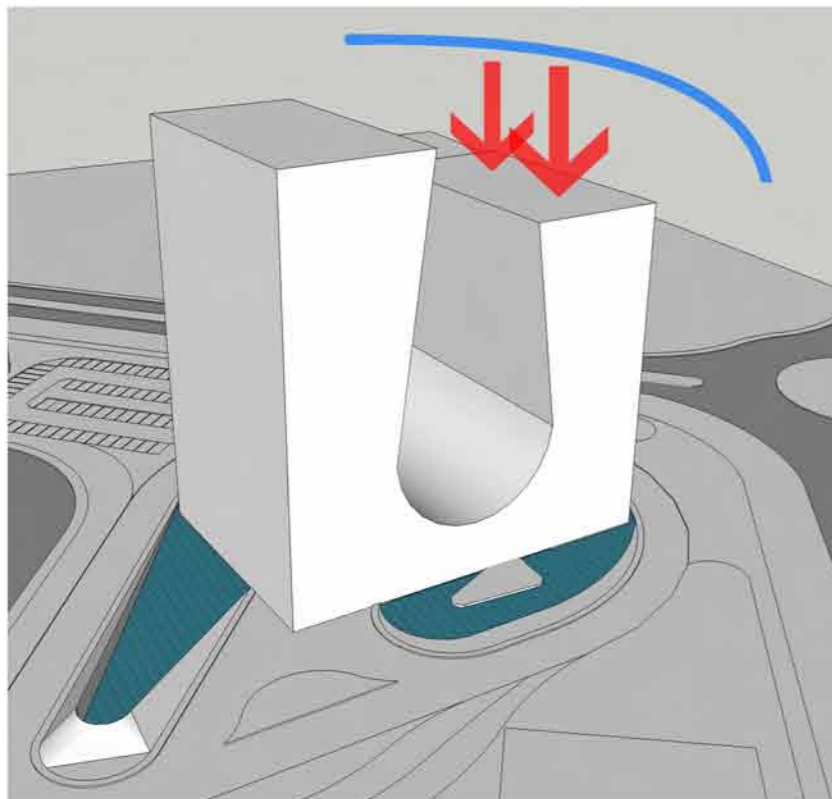

LOWERING FOR SCENE

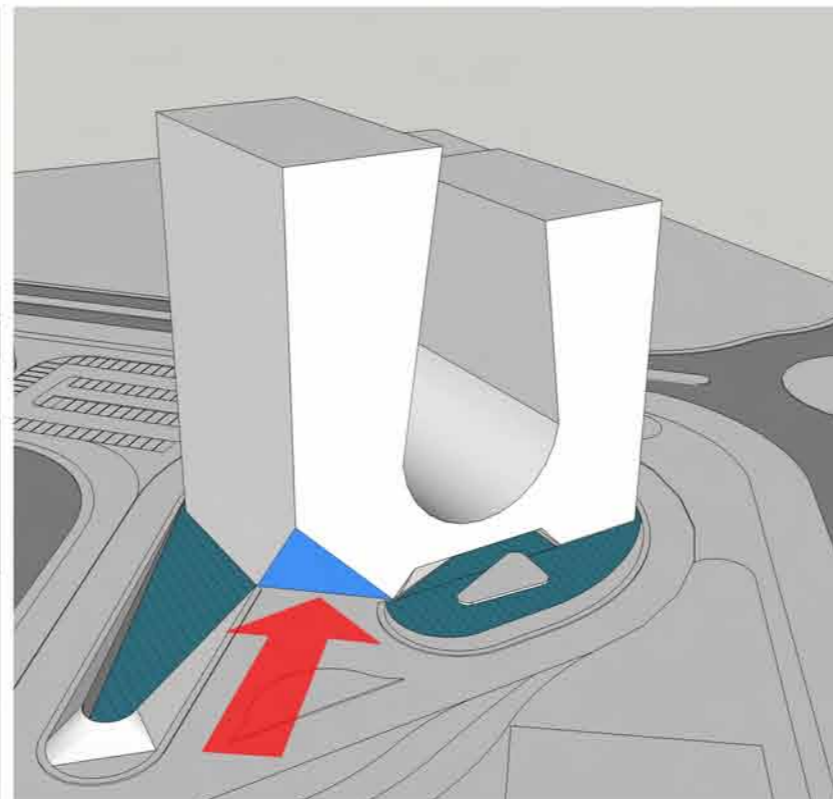


ENTRANCE

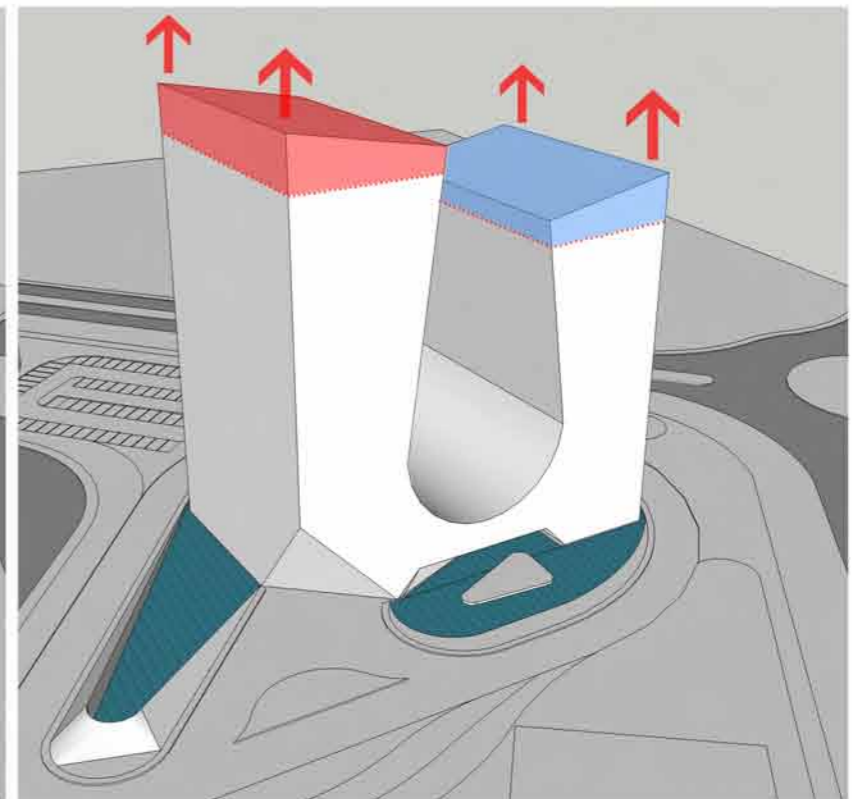


ROOF RESTAURANT AND LIBRARY






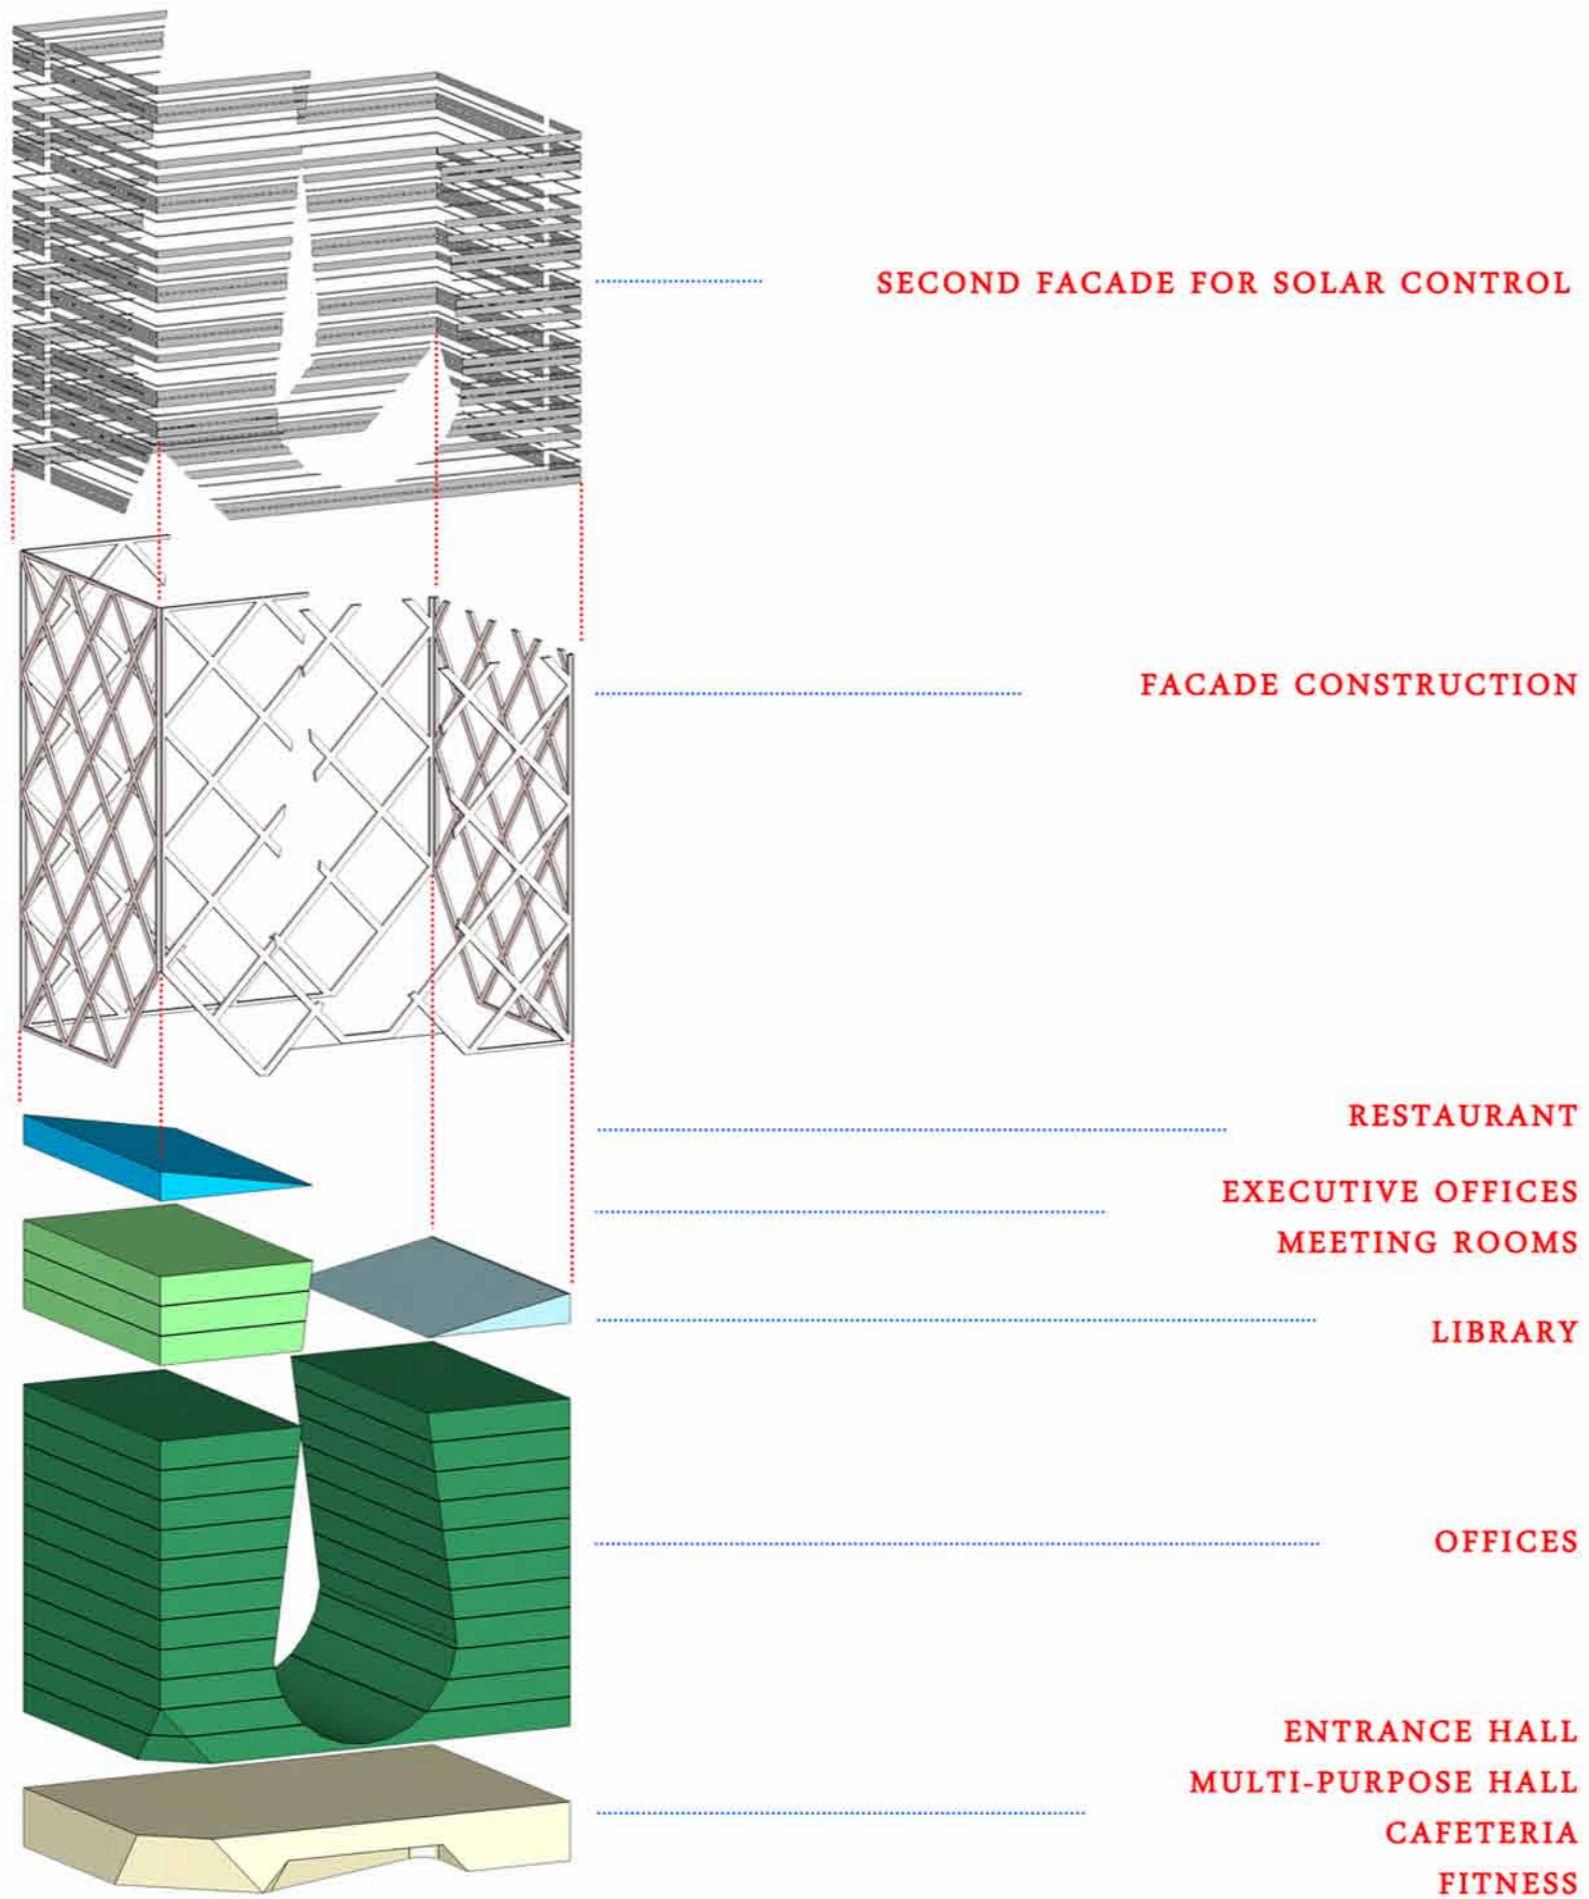


FUNCTION DIAGRAM

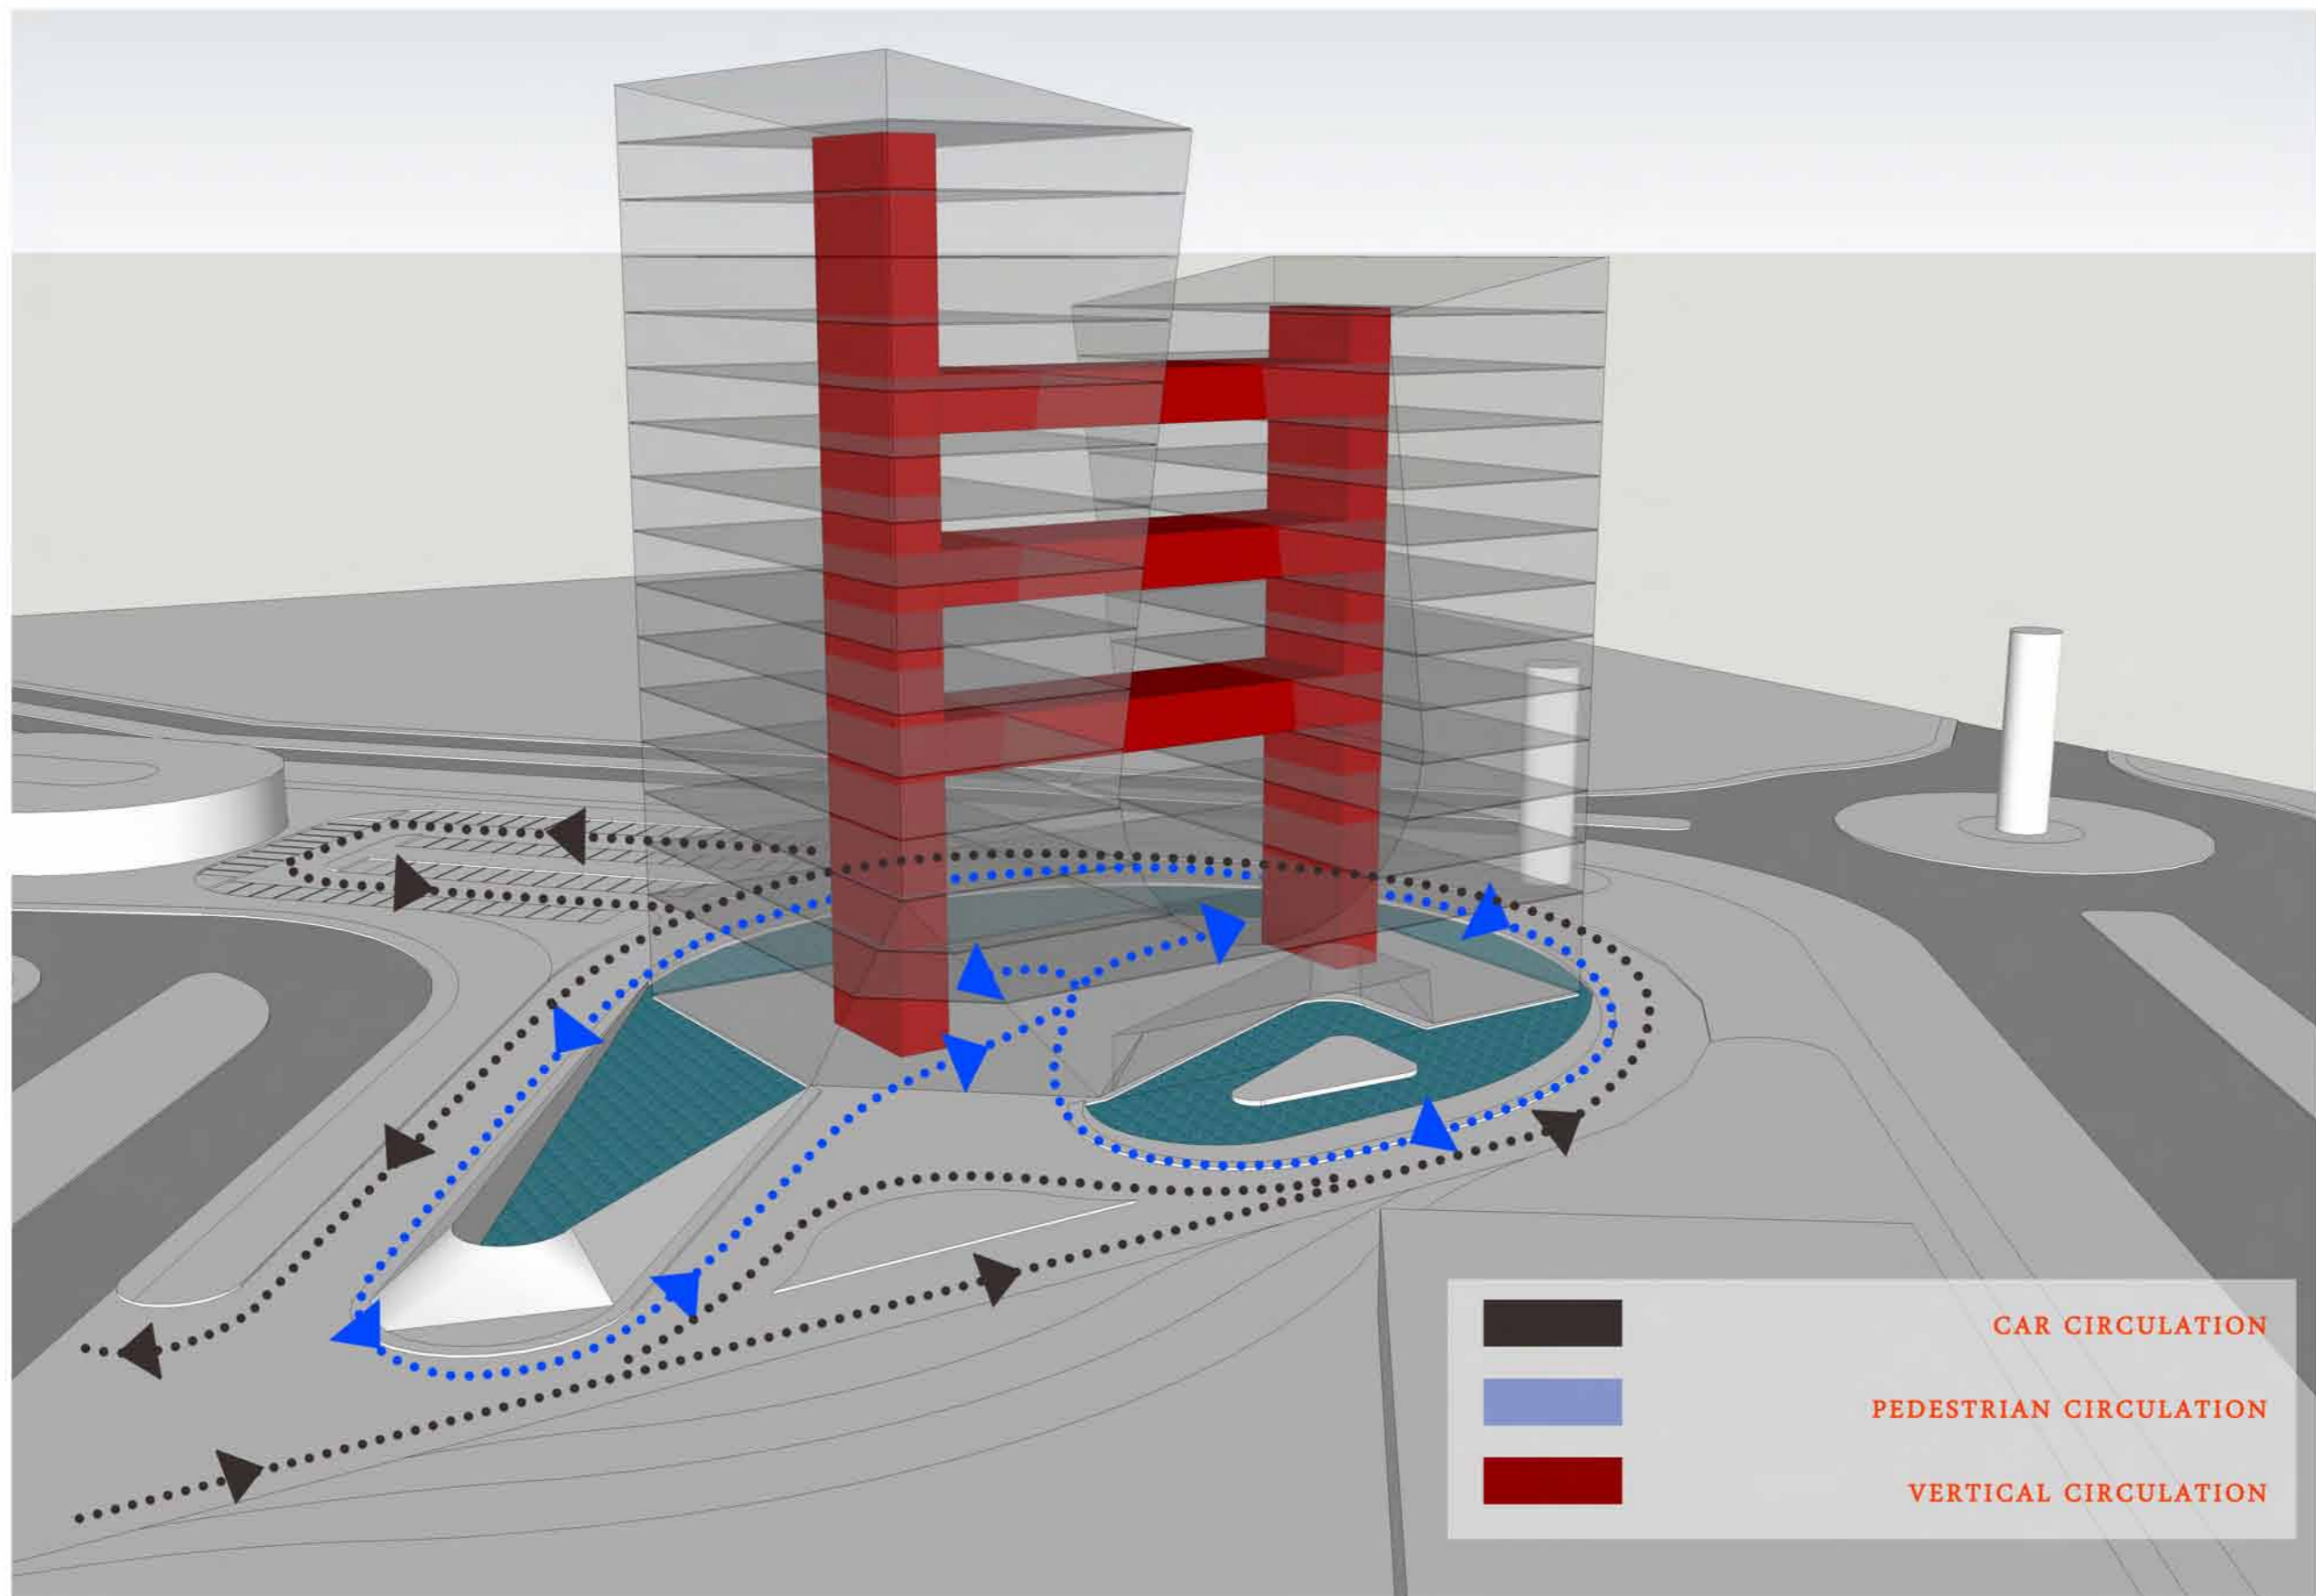

CIRCULATION DIAGRAM

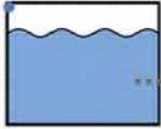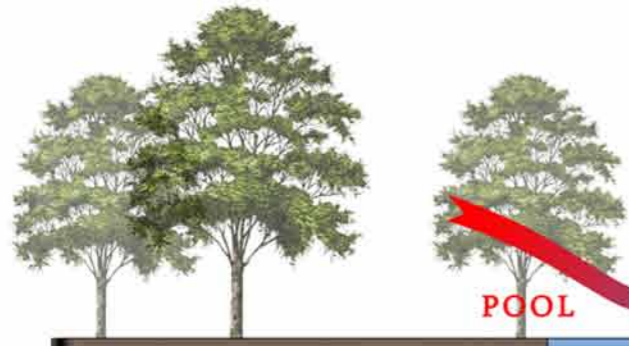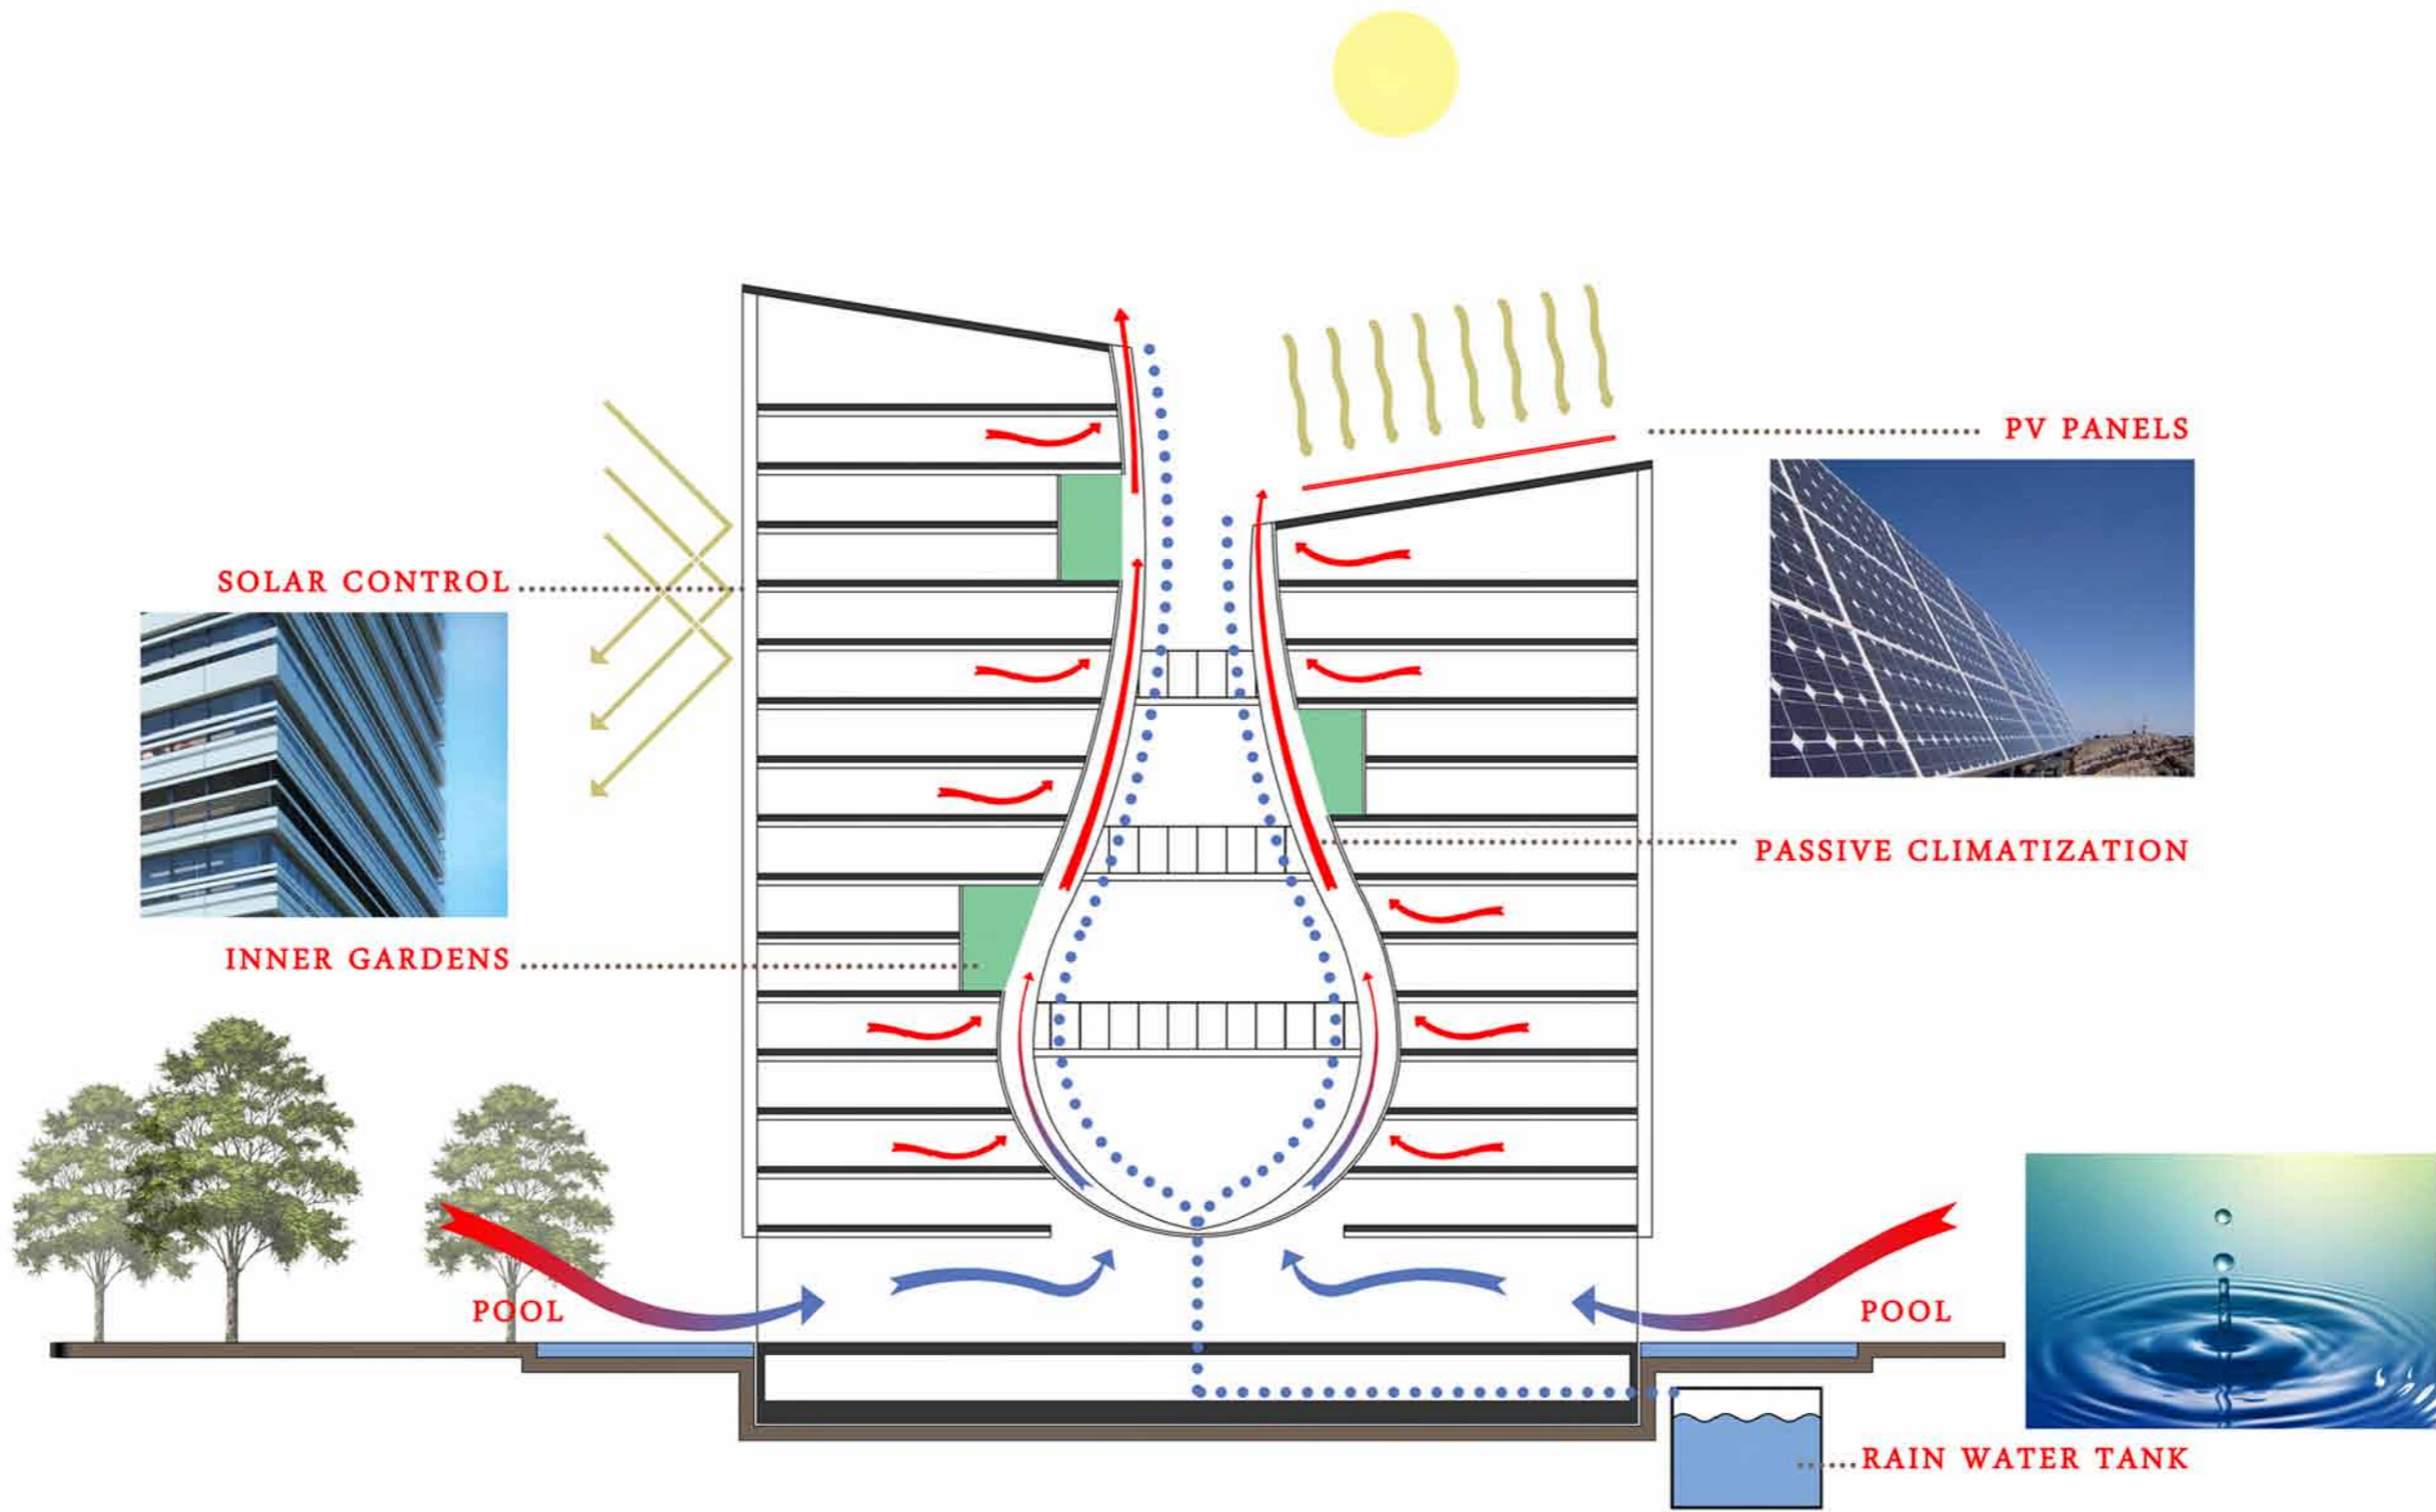

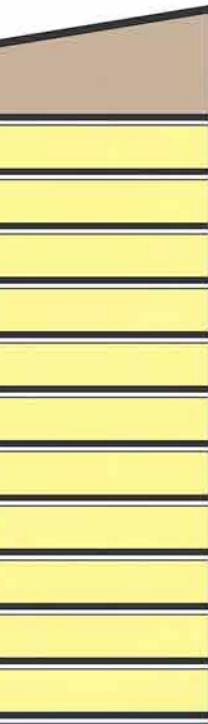

LIBRARY AND LOUNGE FLOOR (H: 8m)

OFFICE FLOORS (H: 4m)



ADMINISTRATIVE FLOORS (H: 4m)



RESTAURANT FLOOR (H: 8m)

BASEMENT FLOOR

ENTRANCE FLOOR (H: 8m)




SECTION





PERFORATED PLATE
FOR SOLAR CONTROL

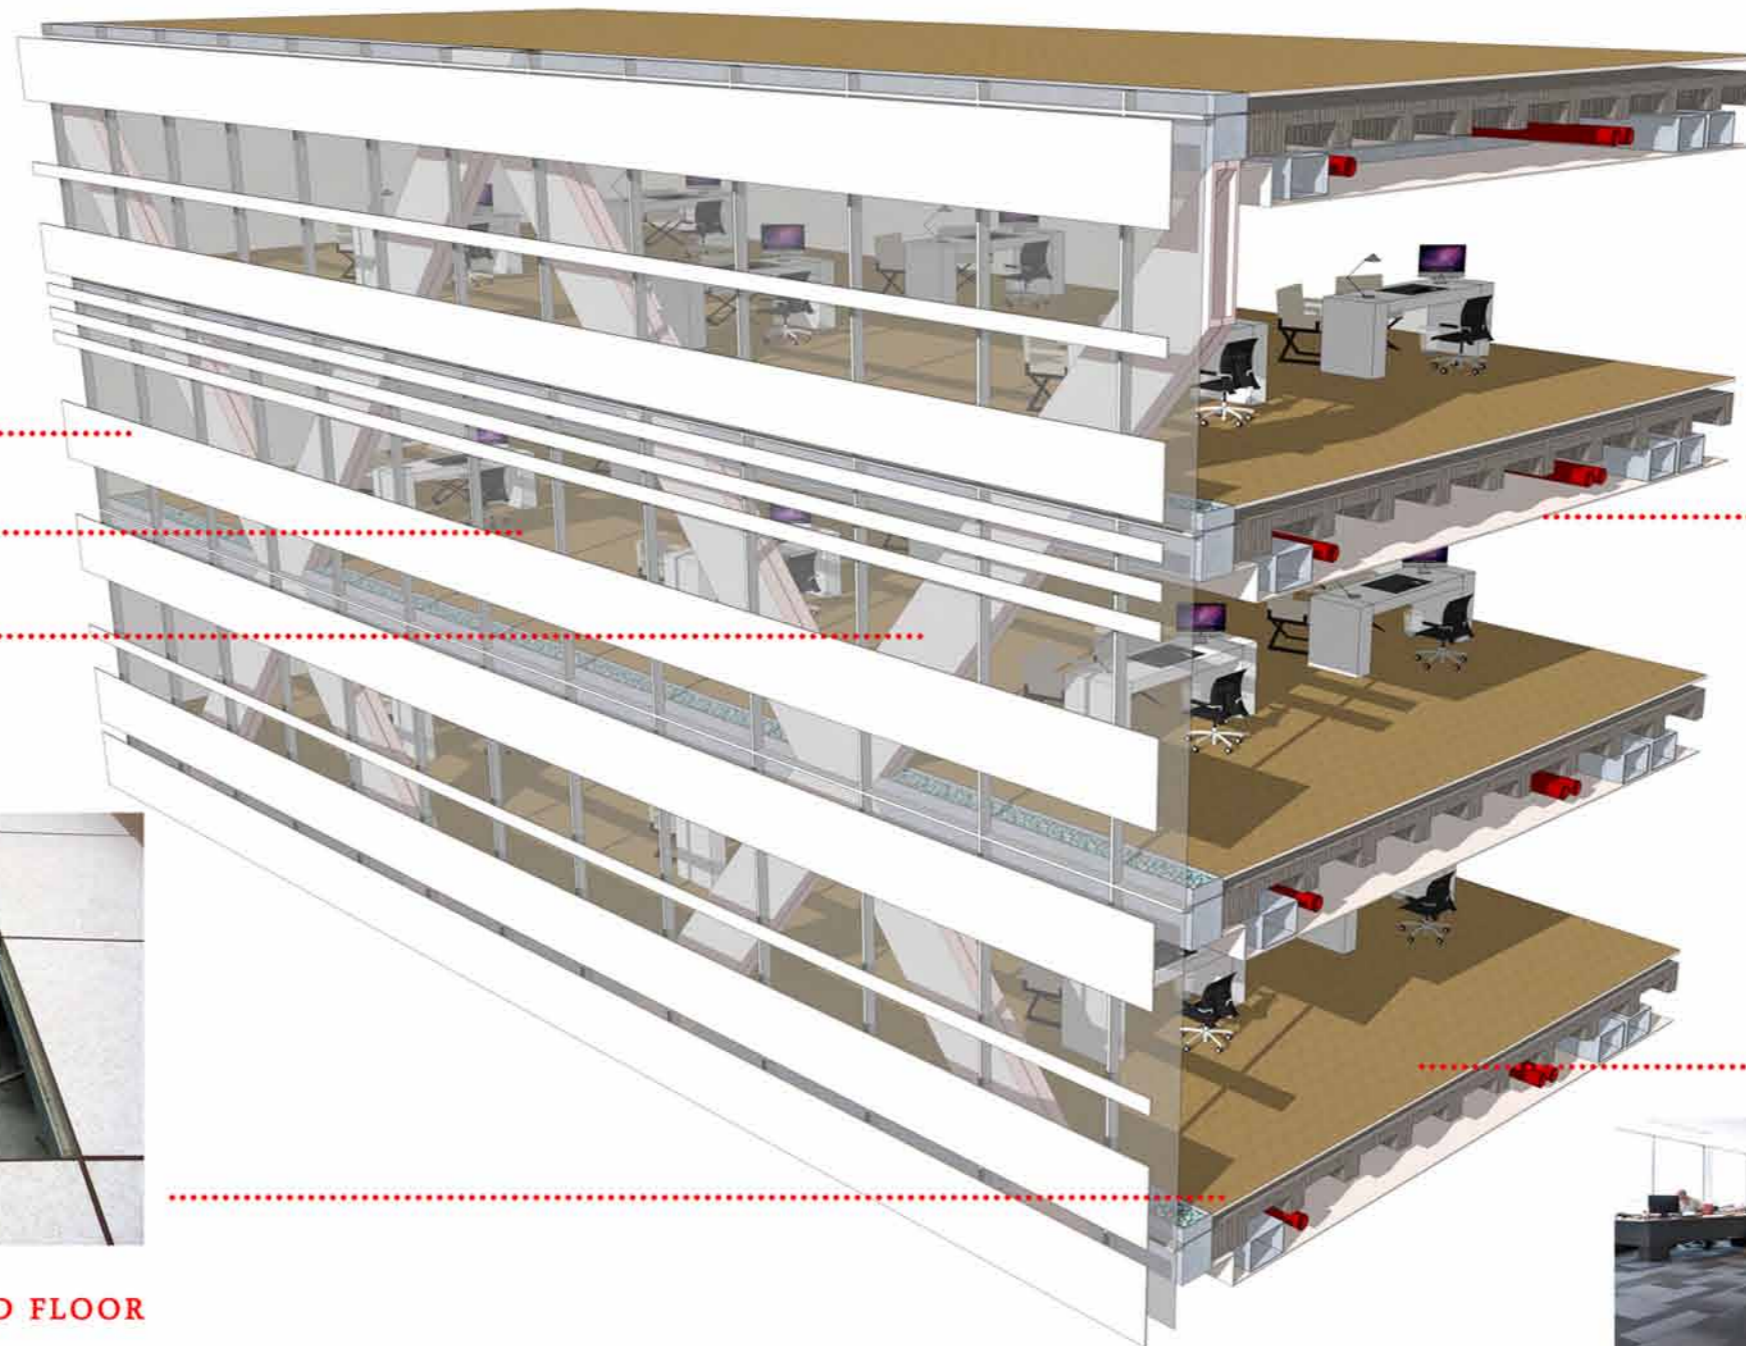

CURTAIN WALL

SUSPENDED CEILING

STRUCTURAL ELEMENTS

CARPET TILES



RAISED FLOOR






RAISED FLOOR



CARPET TILES

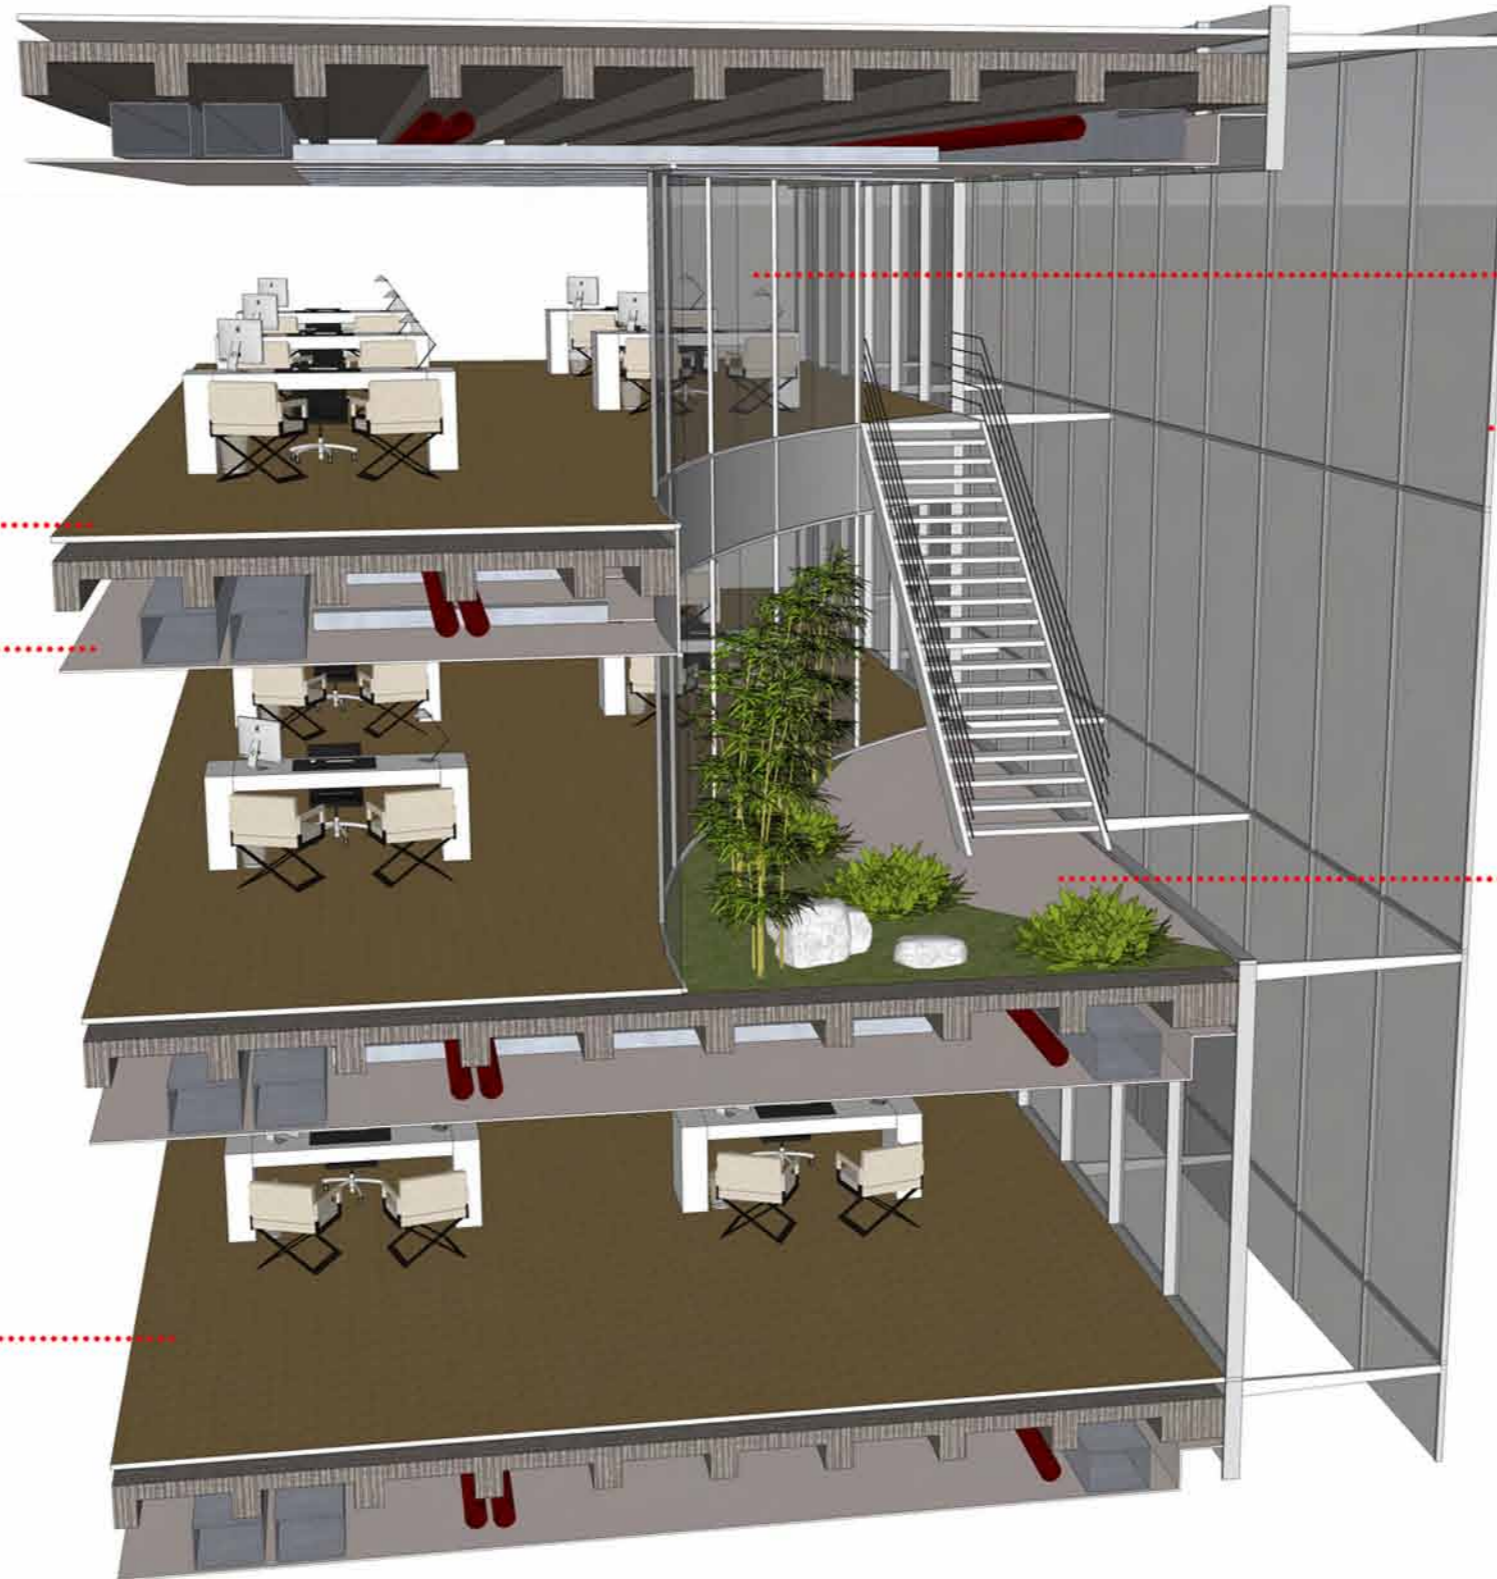


SUSPENDED CEILING

CURTAIN WALL

SECOND FACADE

INNER GARDEN

SYSTEM SECTION

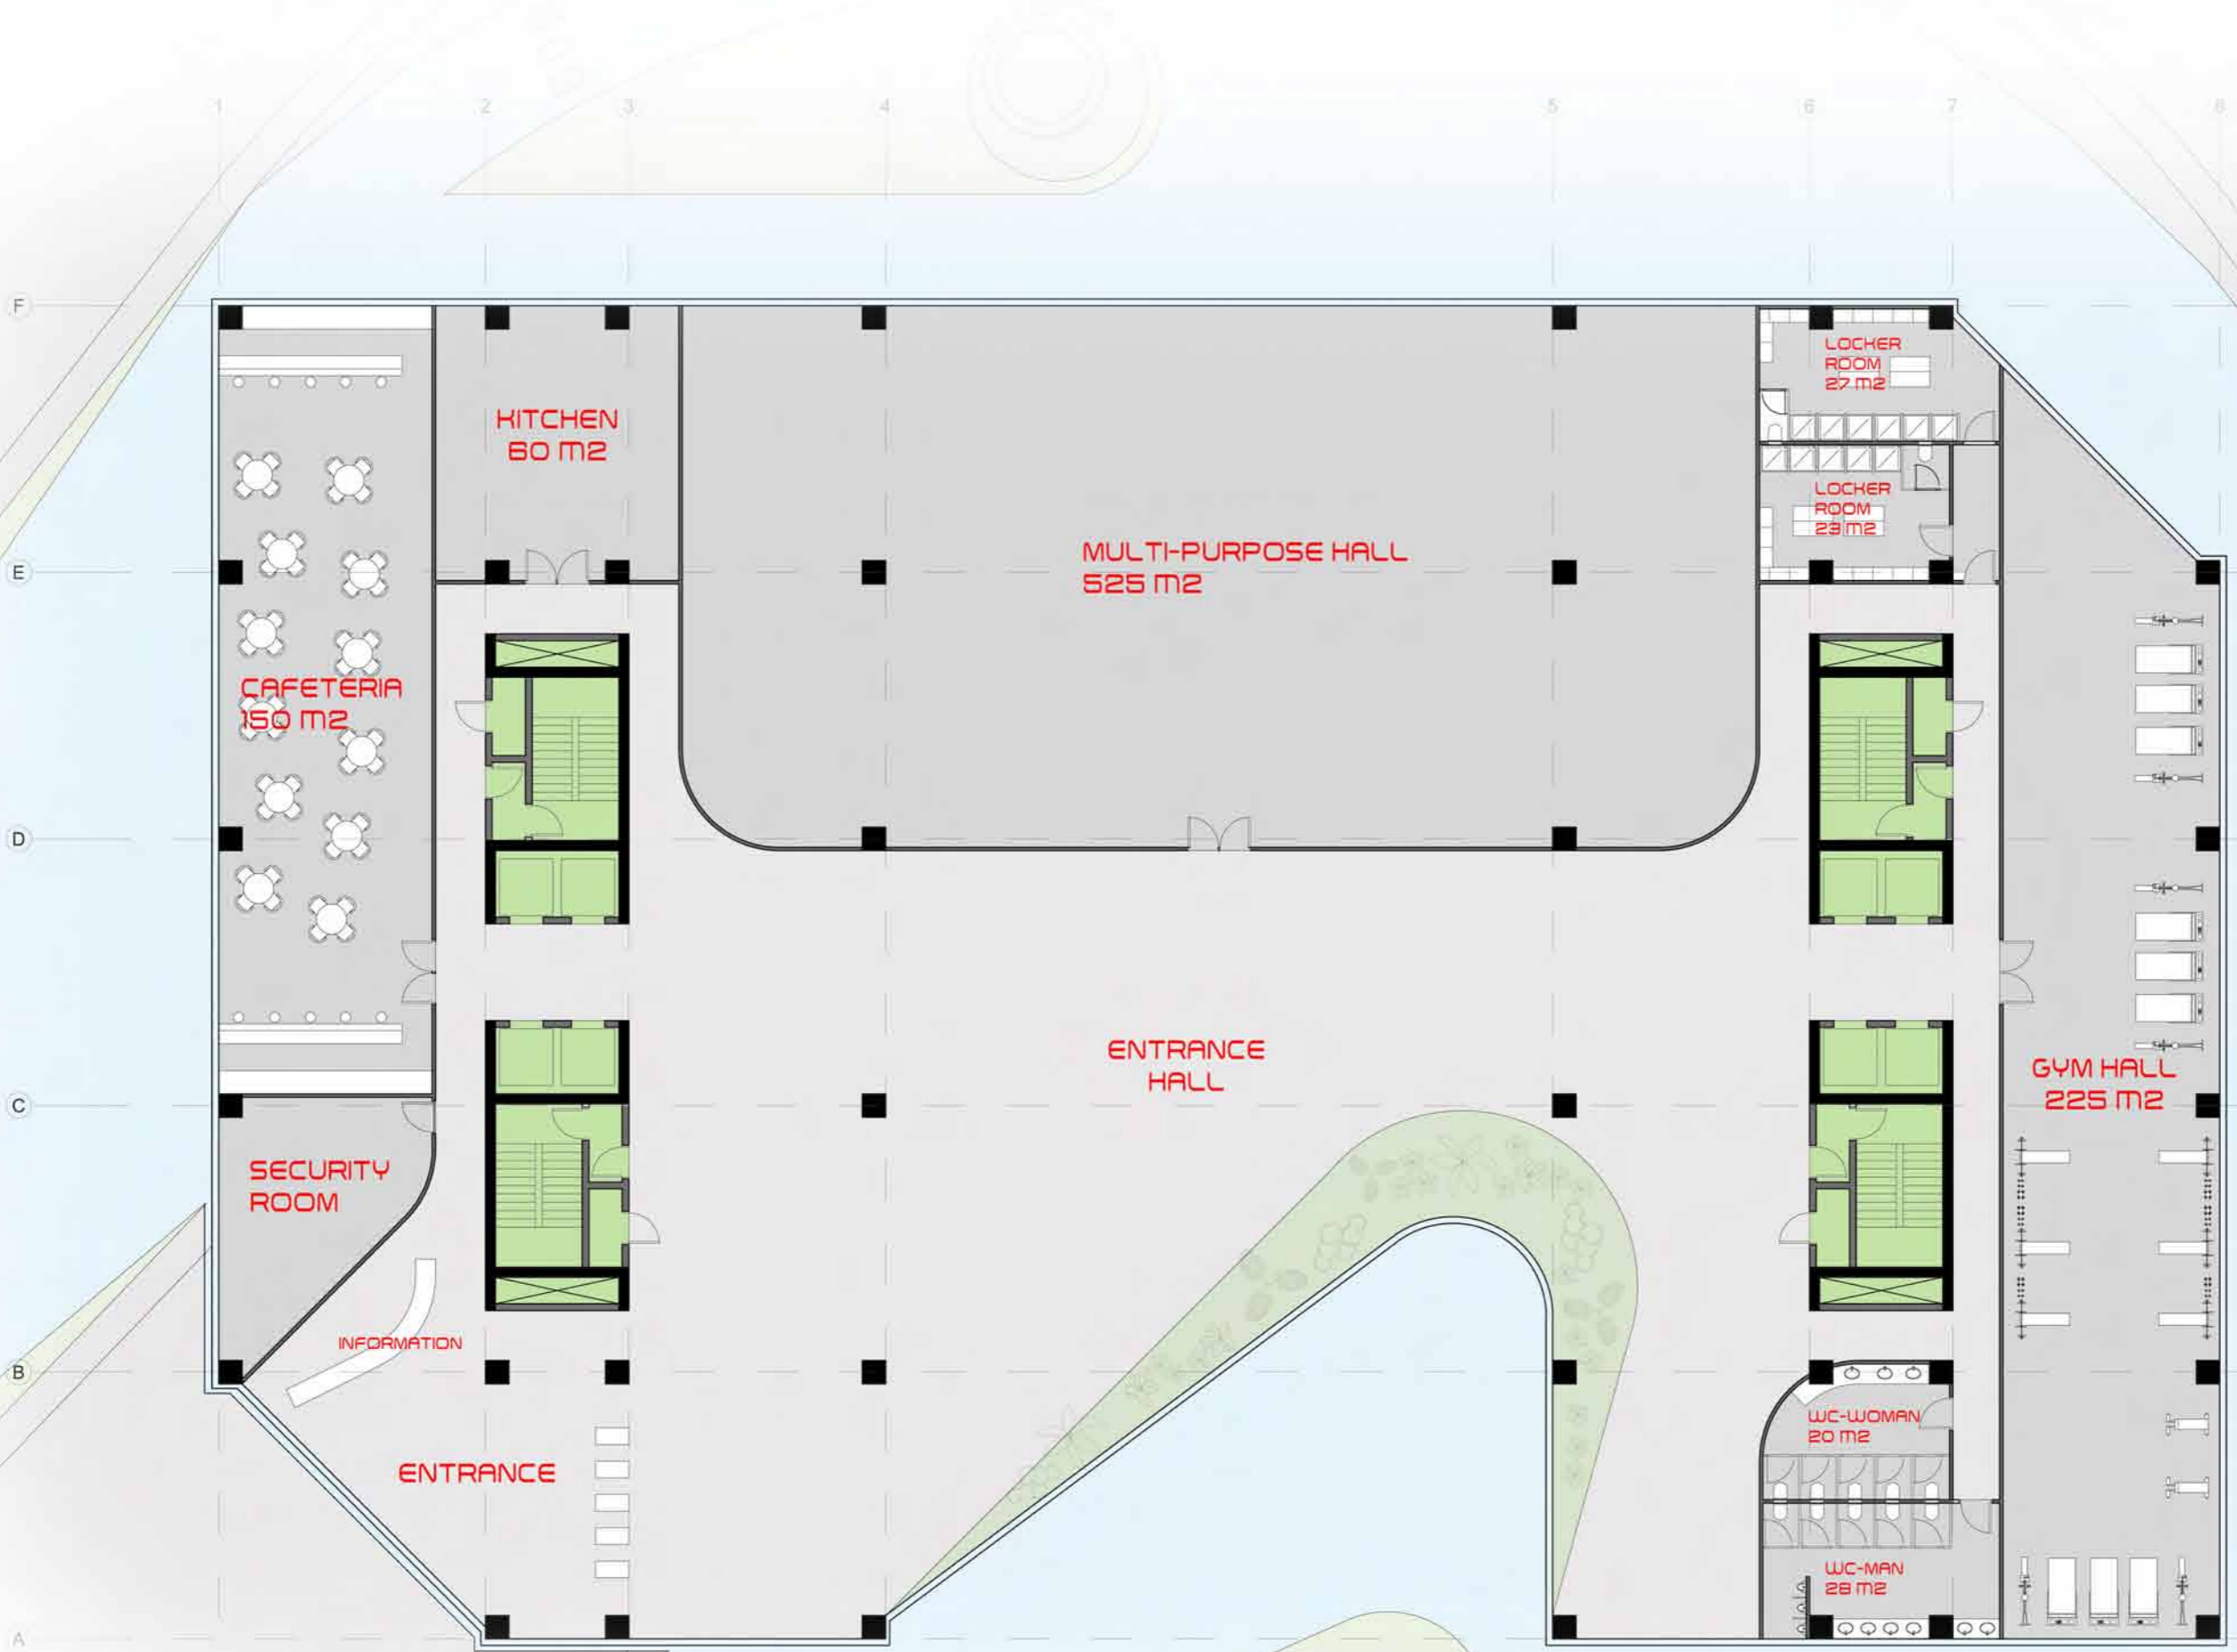


GROUND FLOOR



FIRST FLOOR




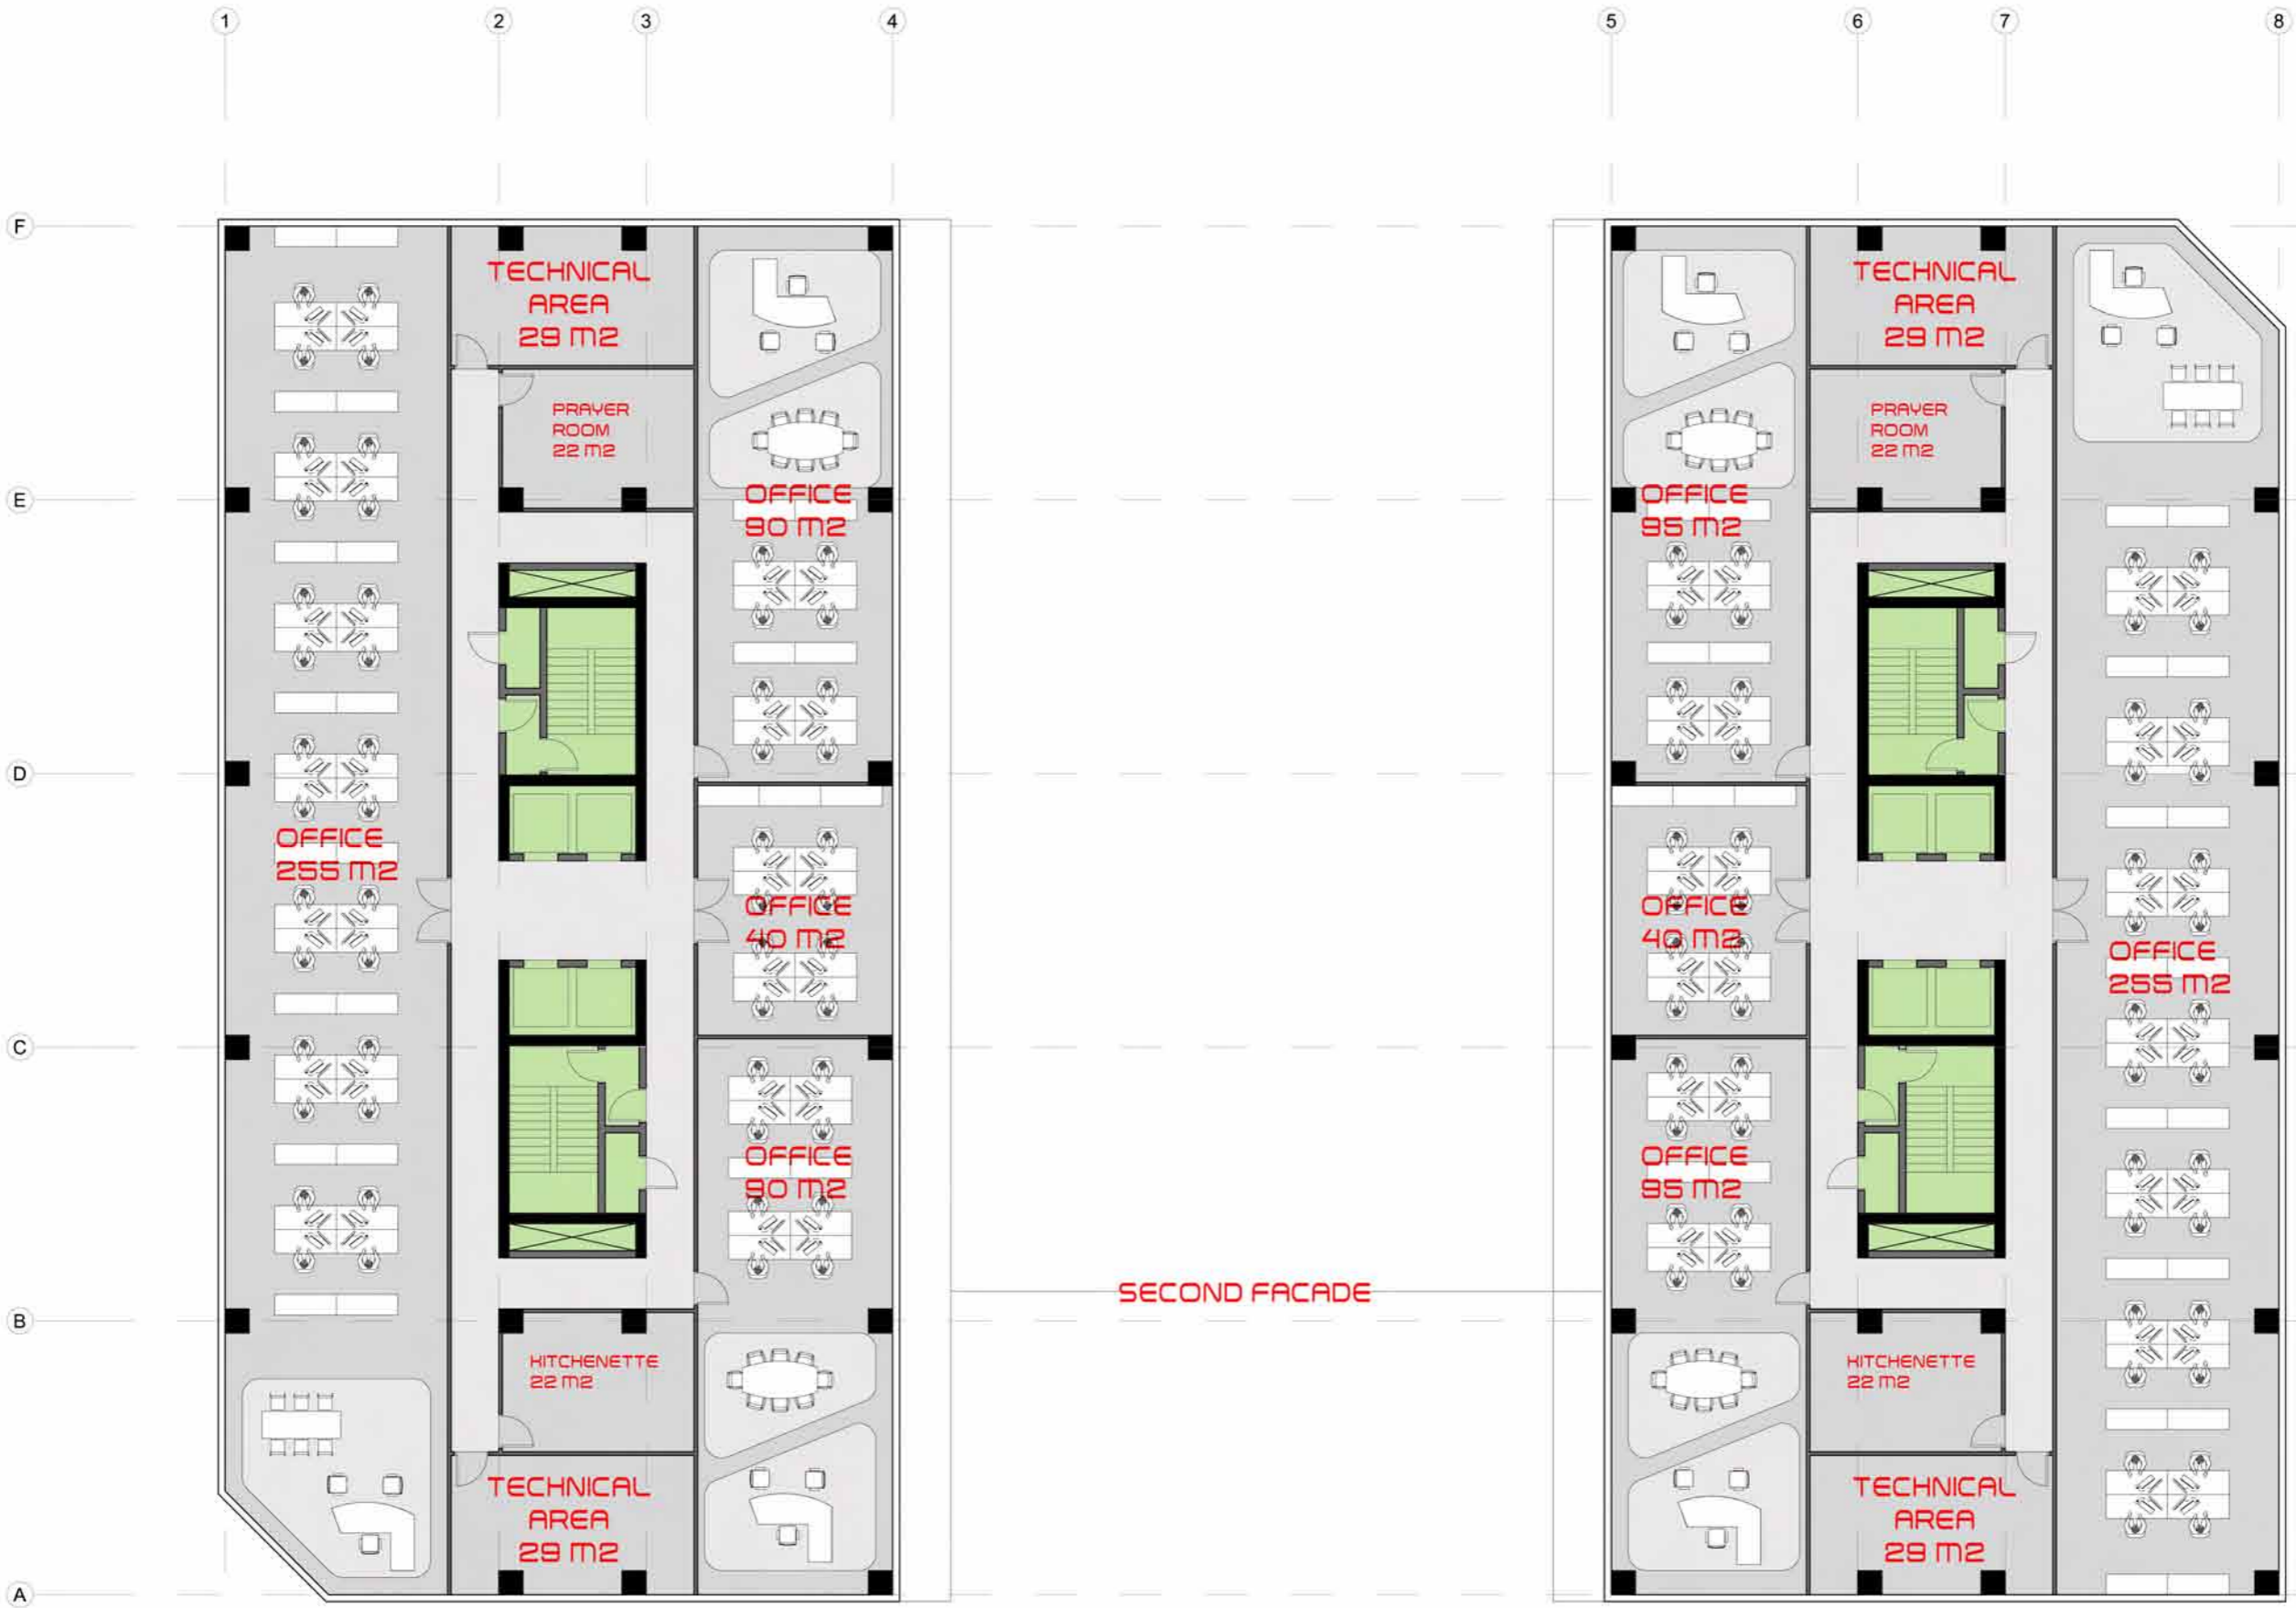

SECOND FACADE

SECOND FLOOR



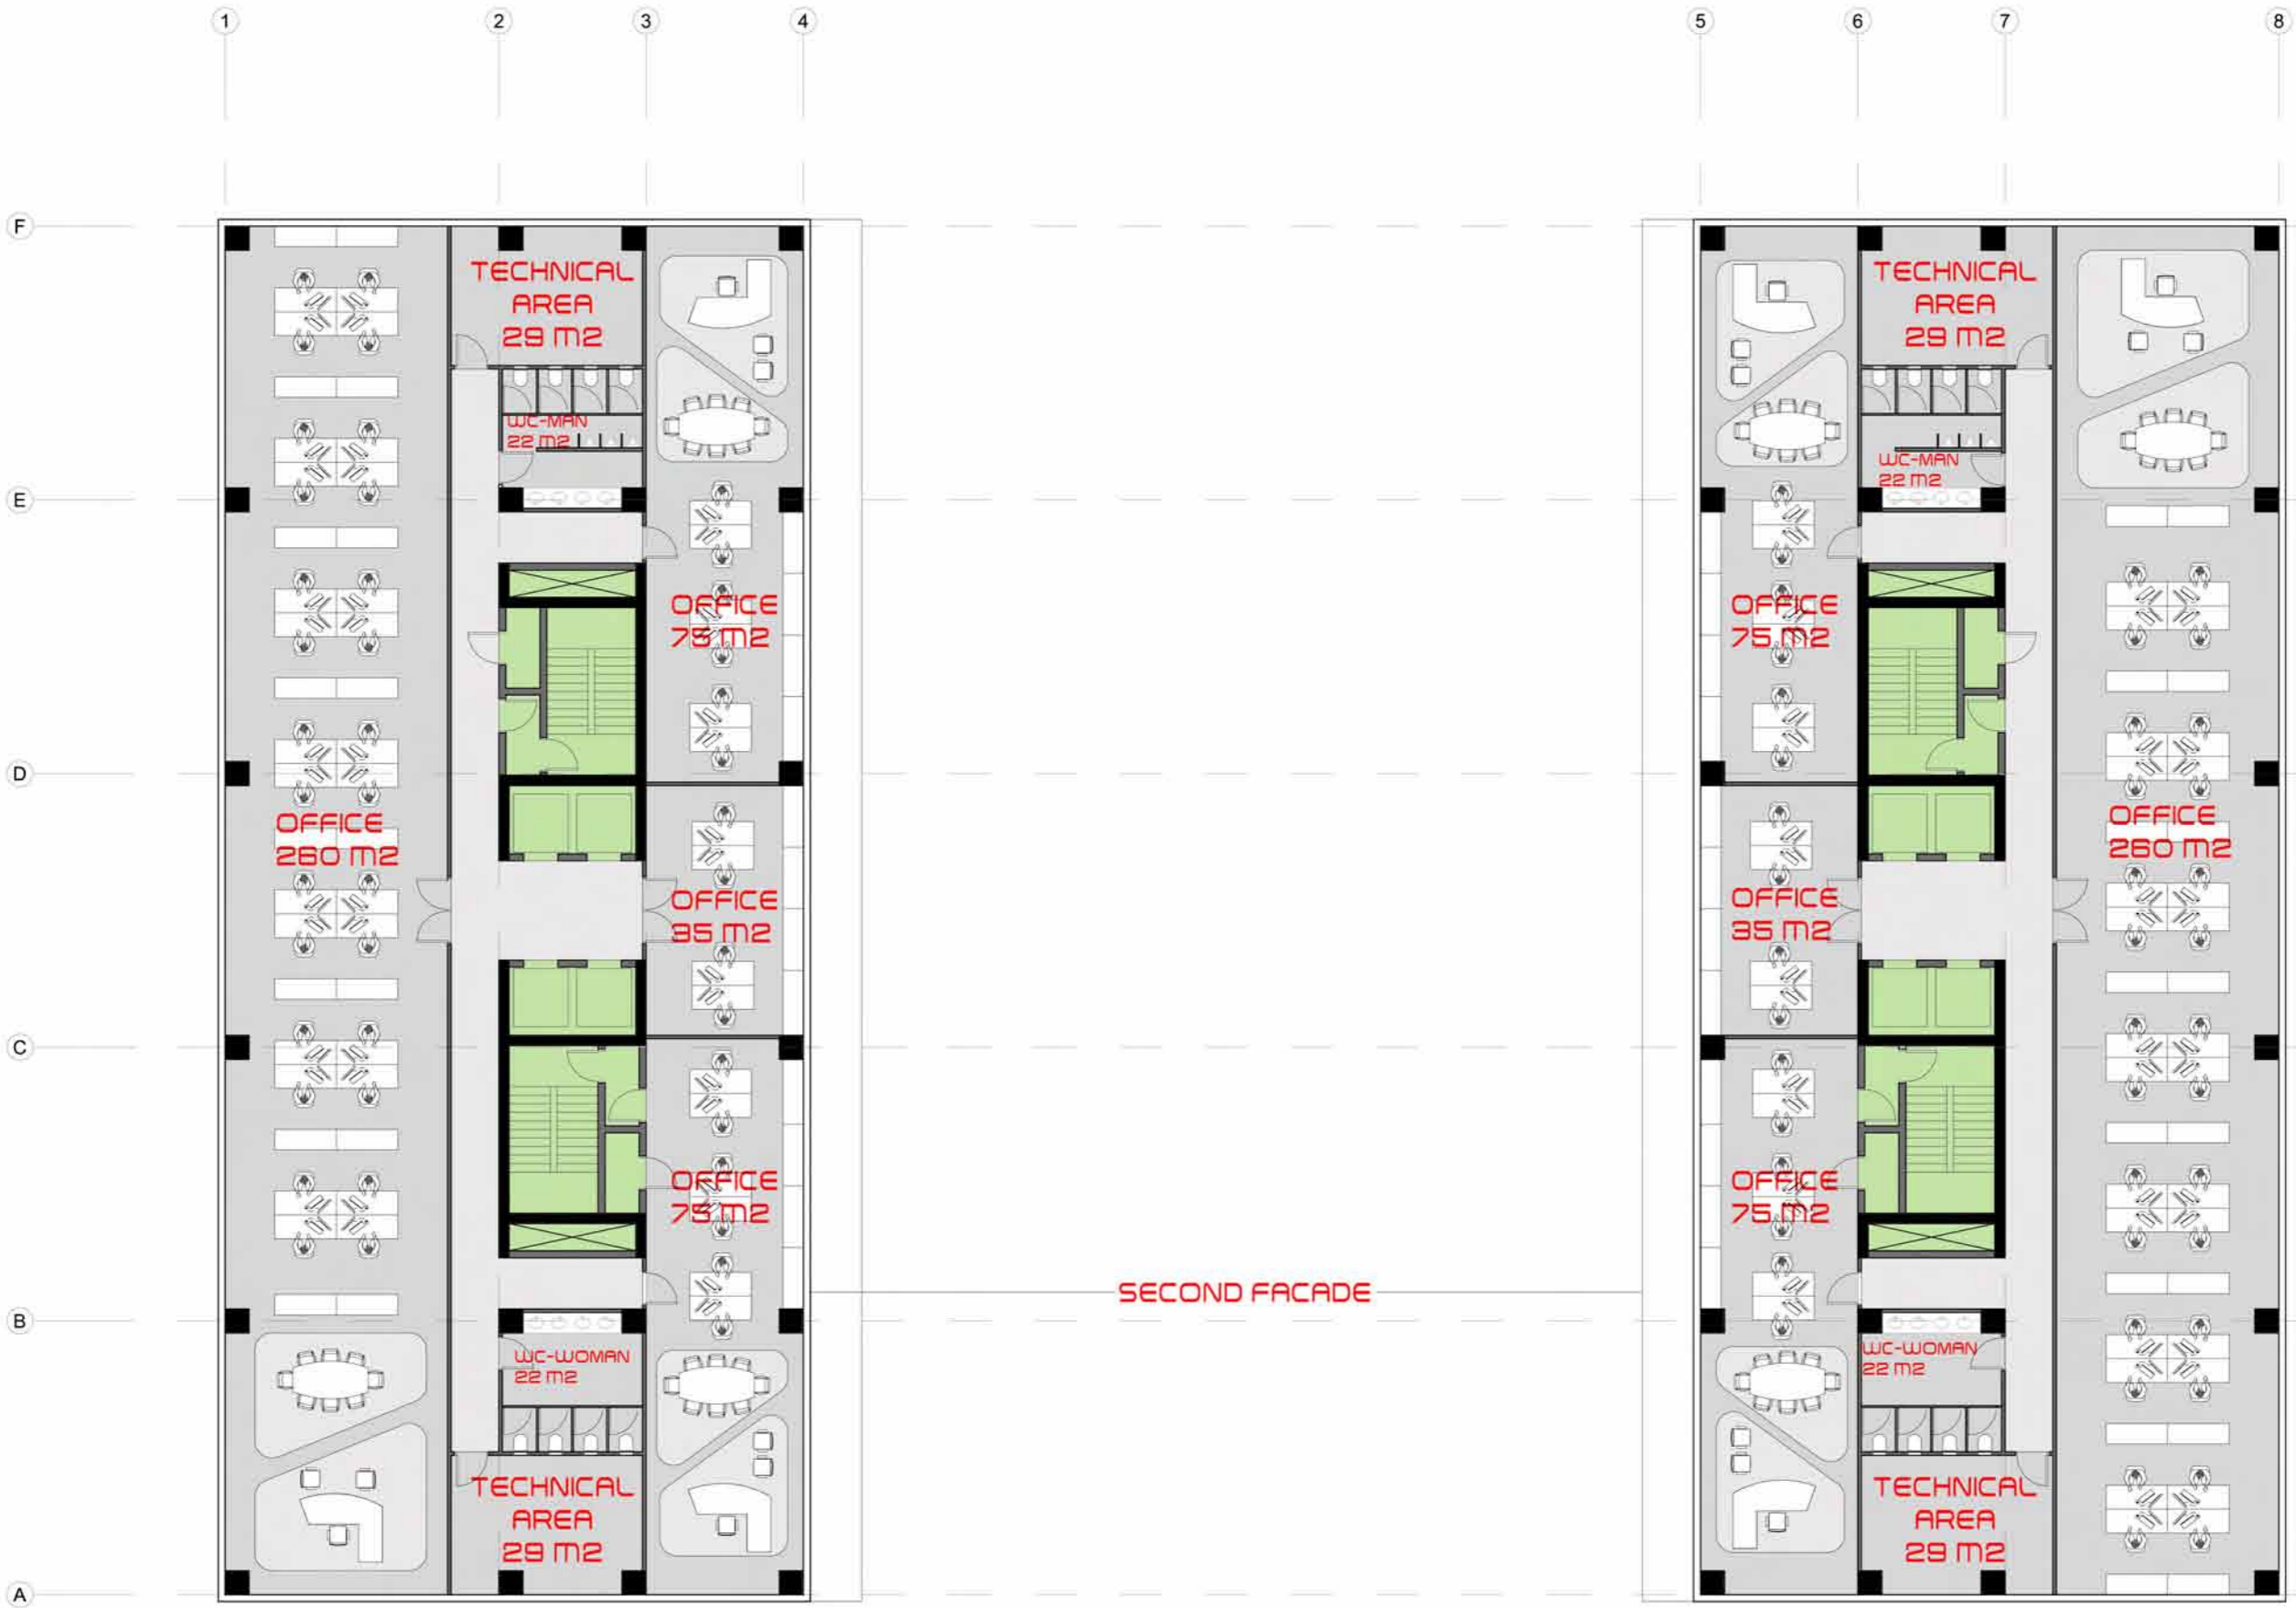

THIRD FLOOR






FOURTH FLOOR






FIFTH FLOOR



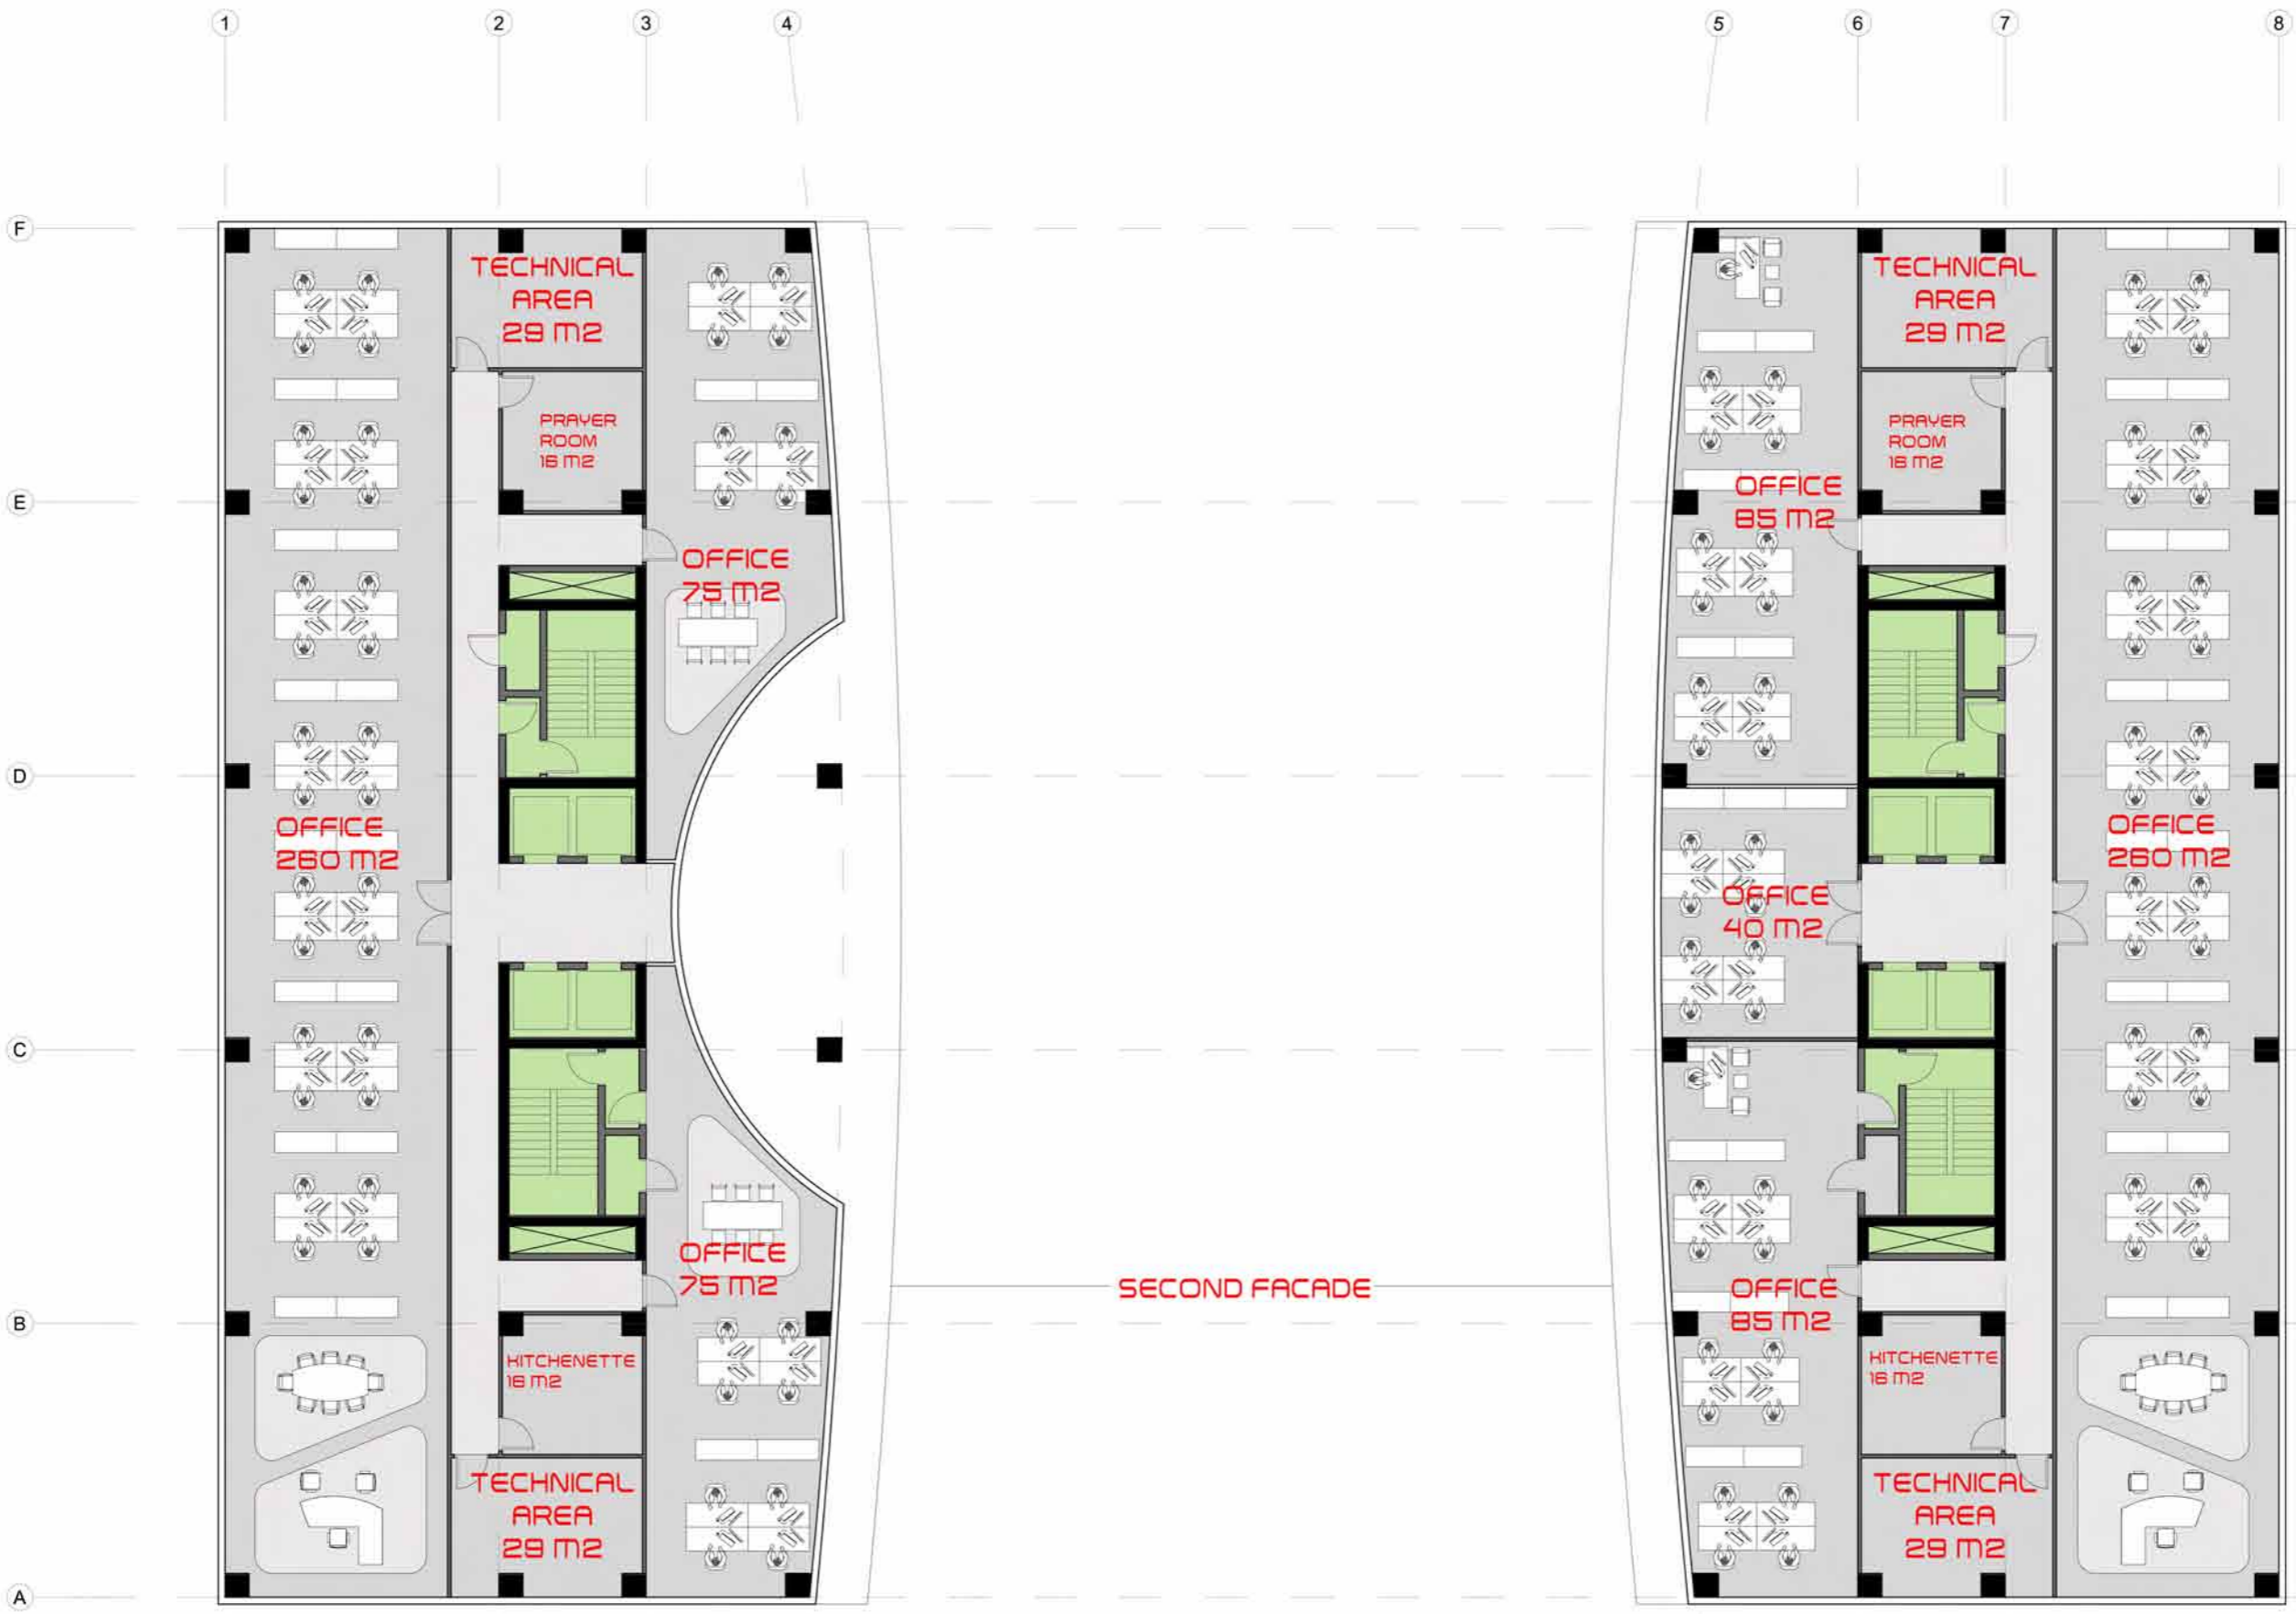


SIXTH FLOOR



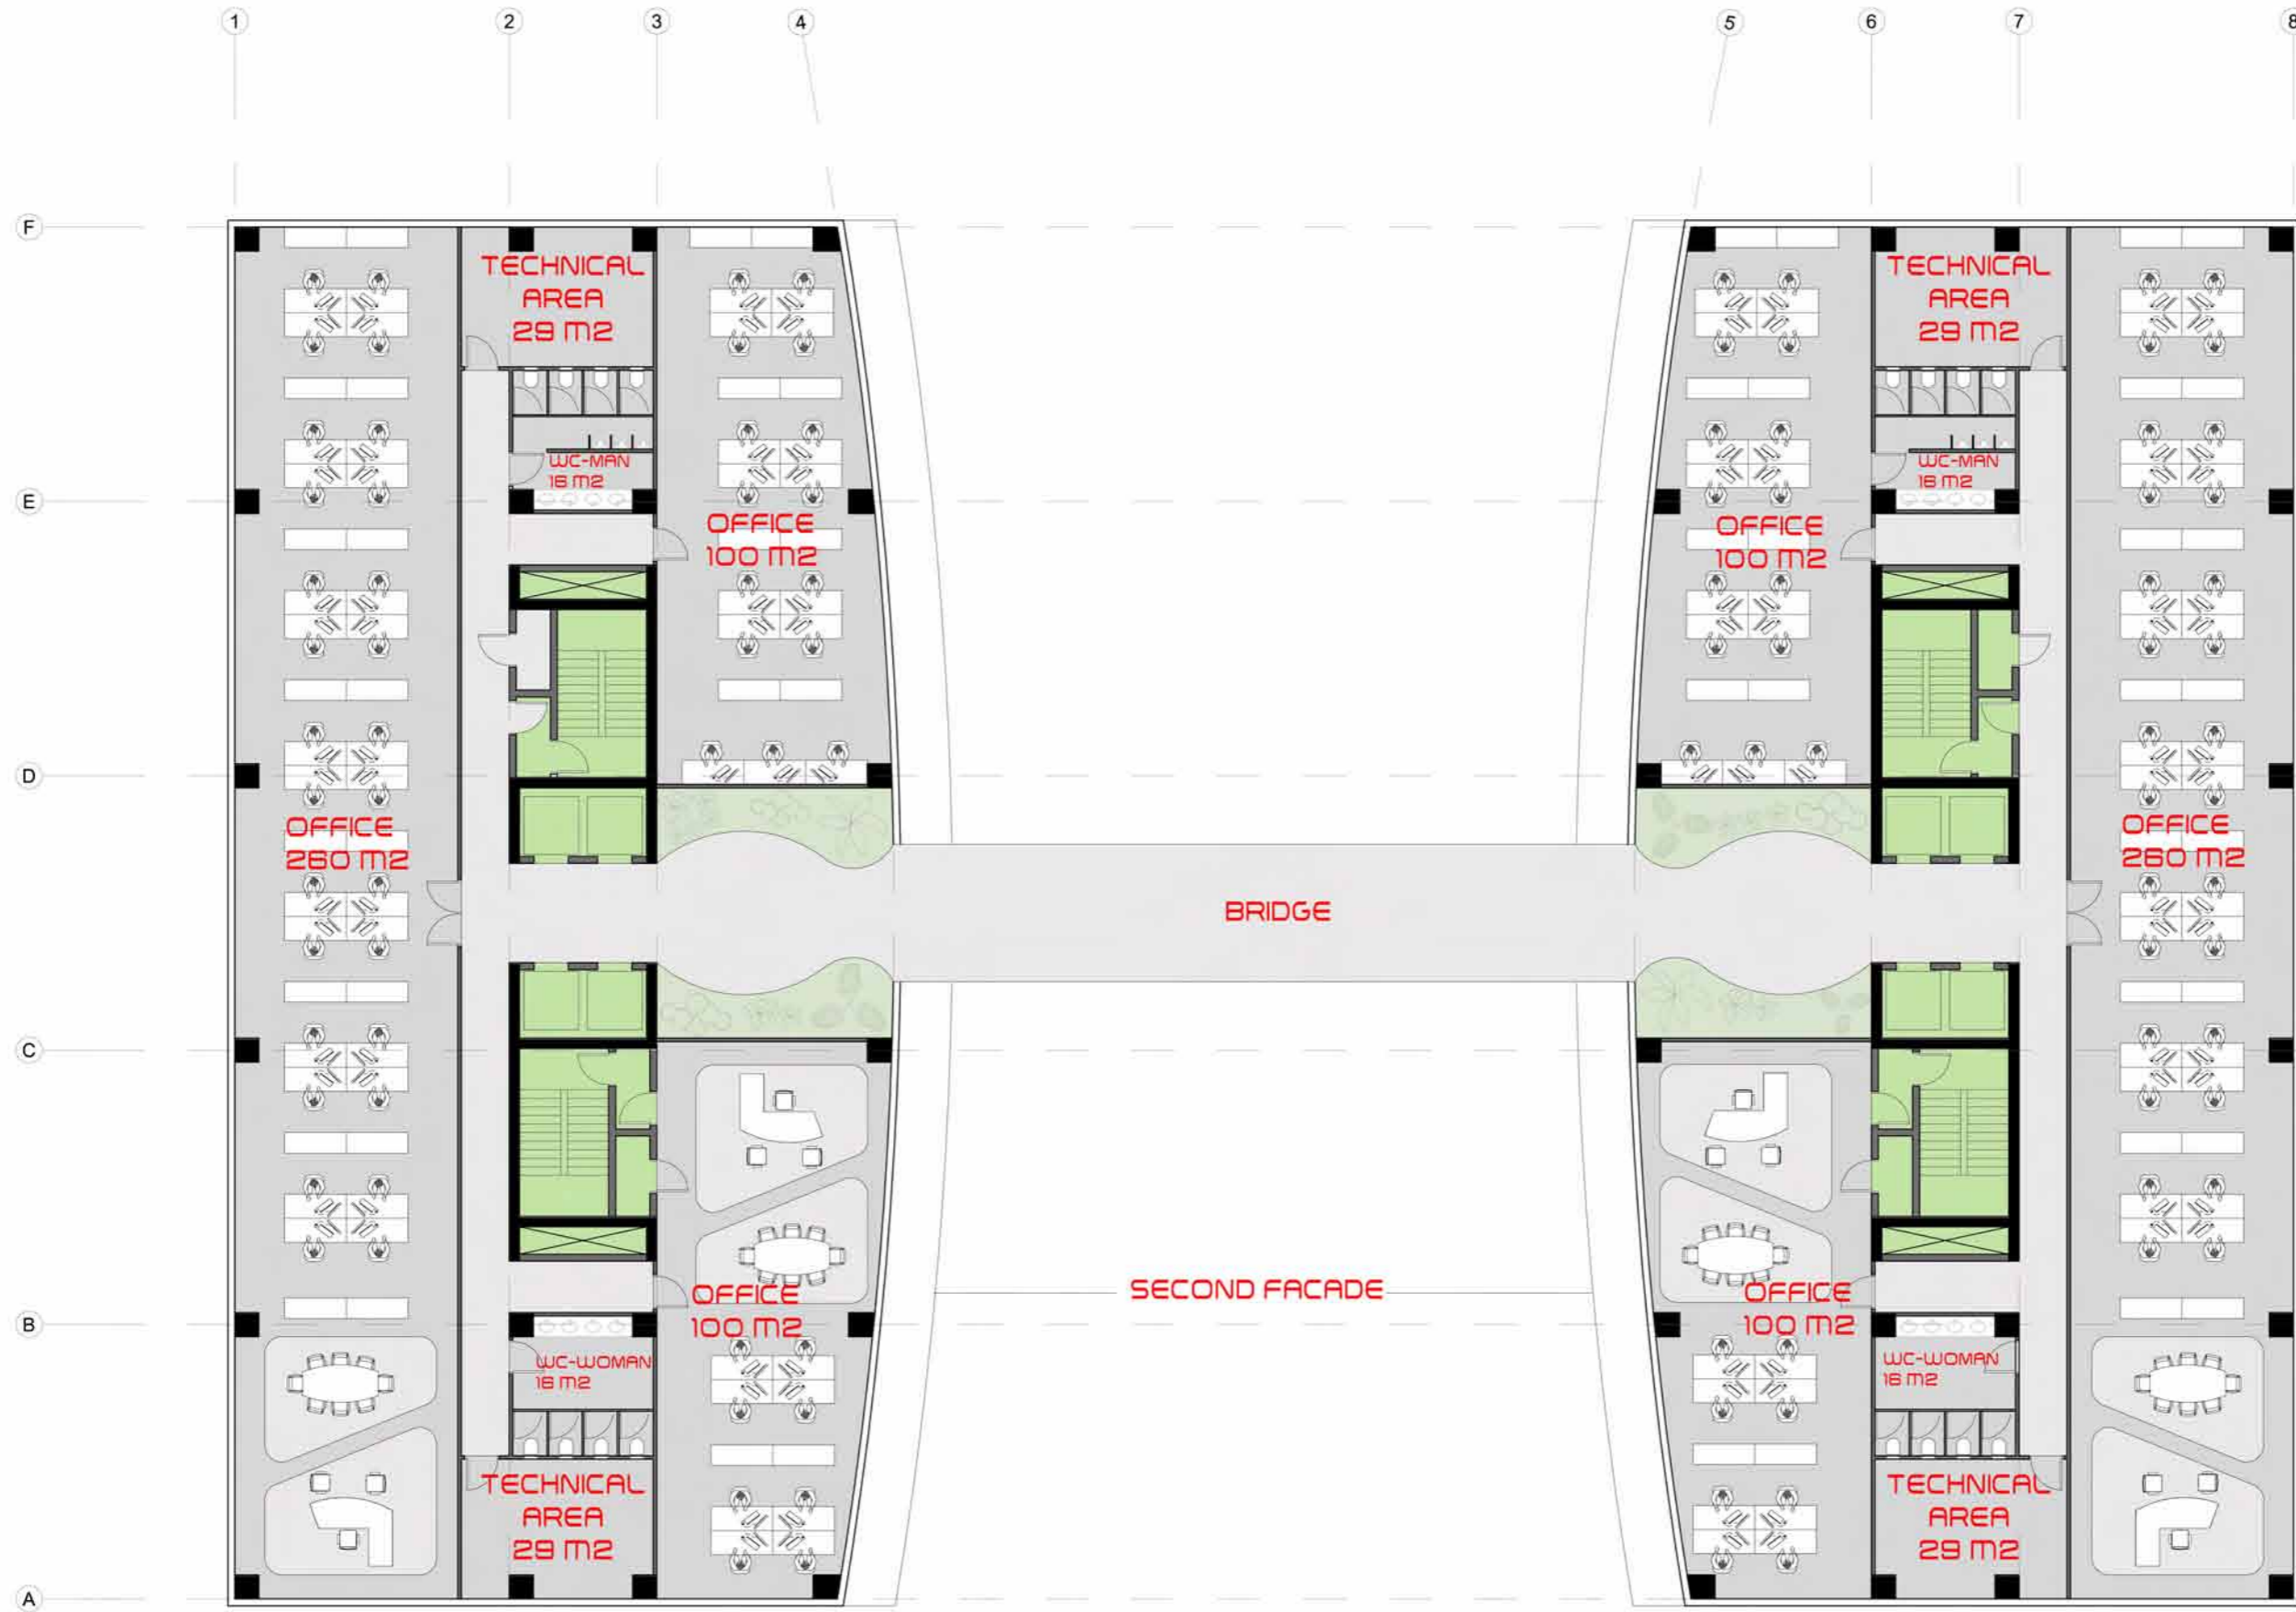

SEVENTH FLOOR




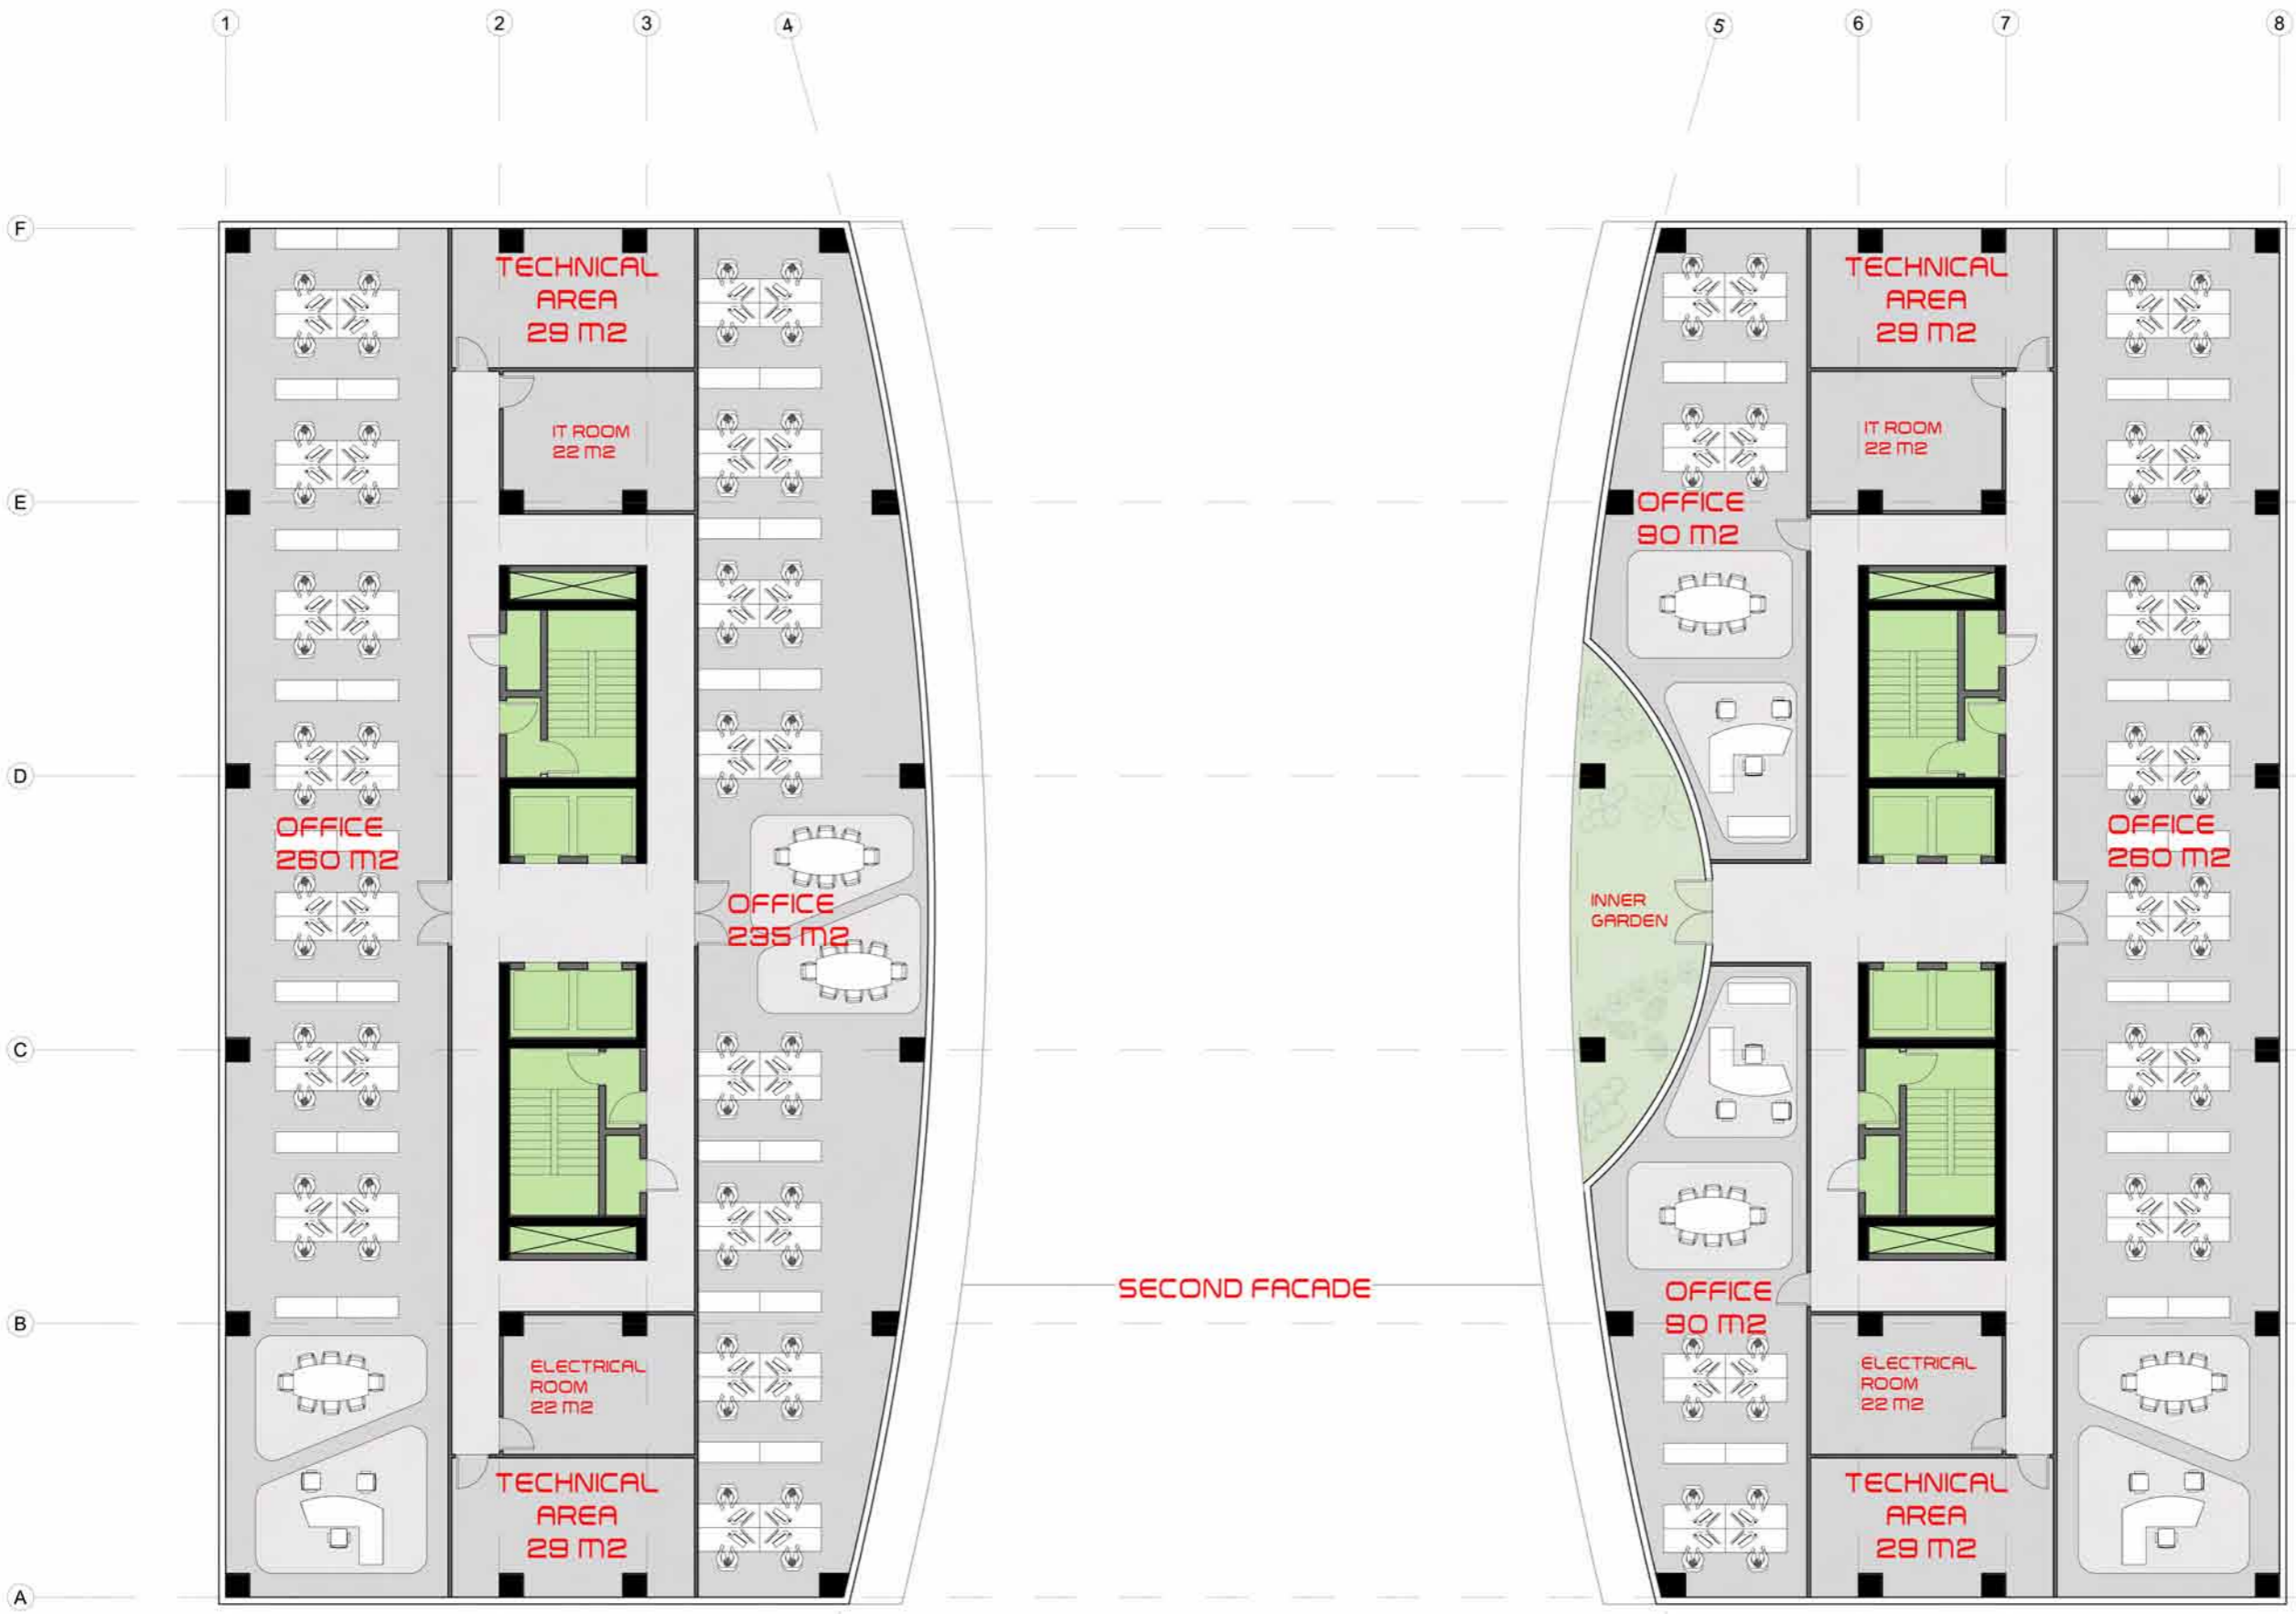

SECOND FACADE


EIGHTH FLOOR



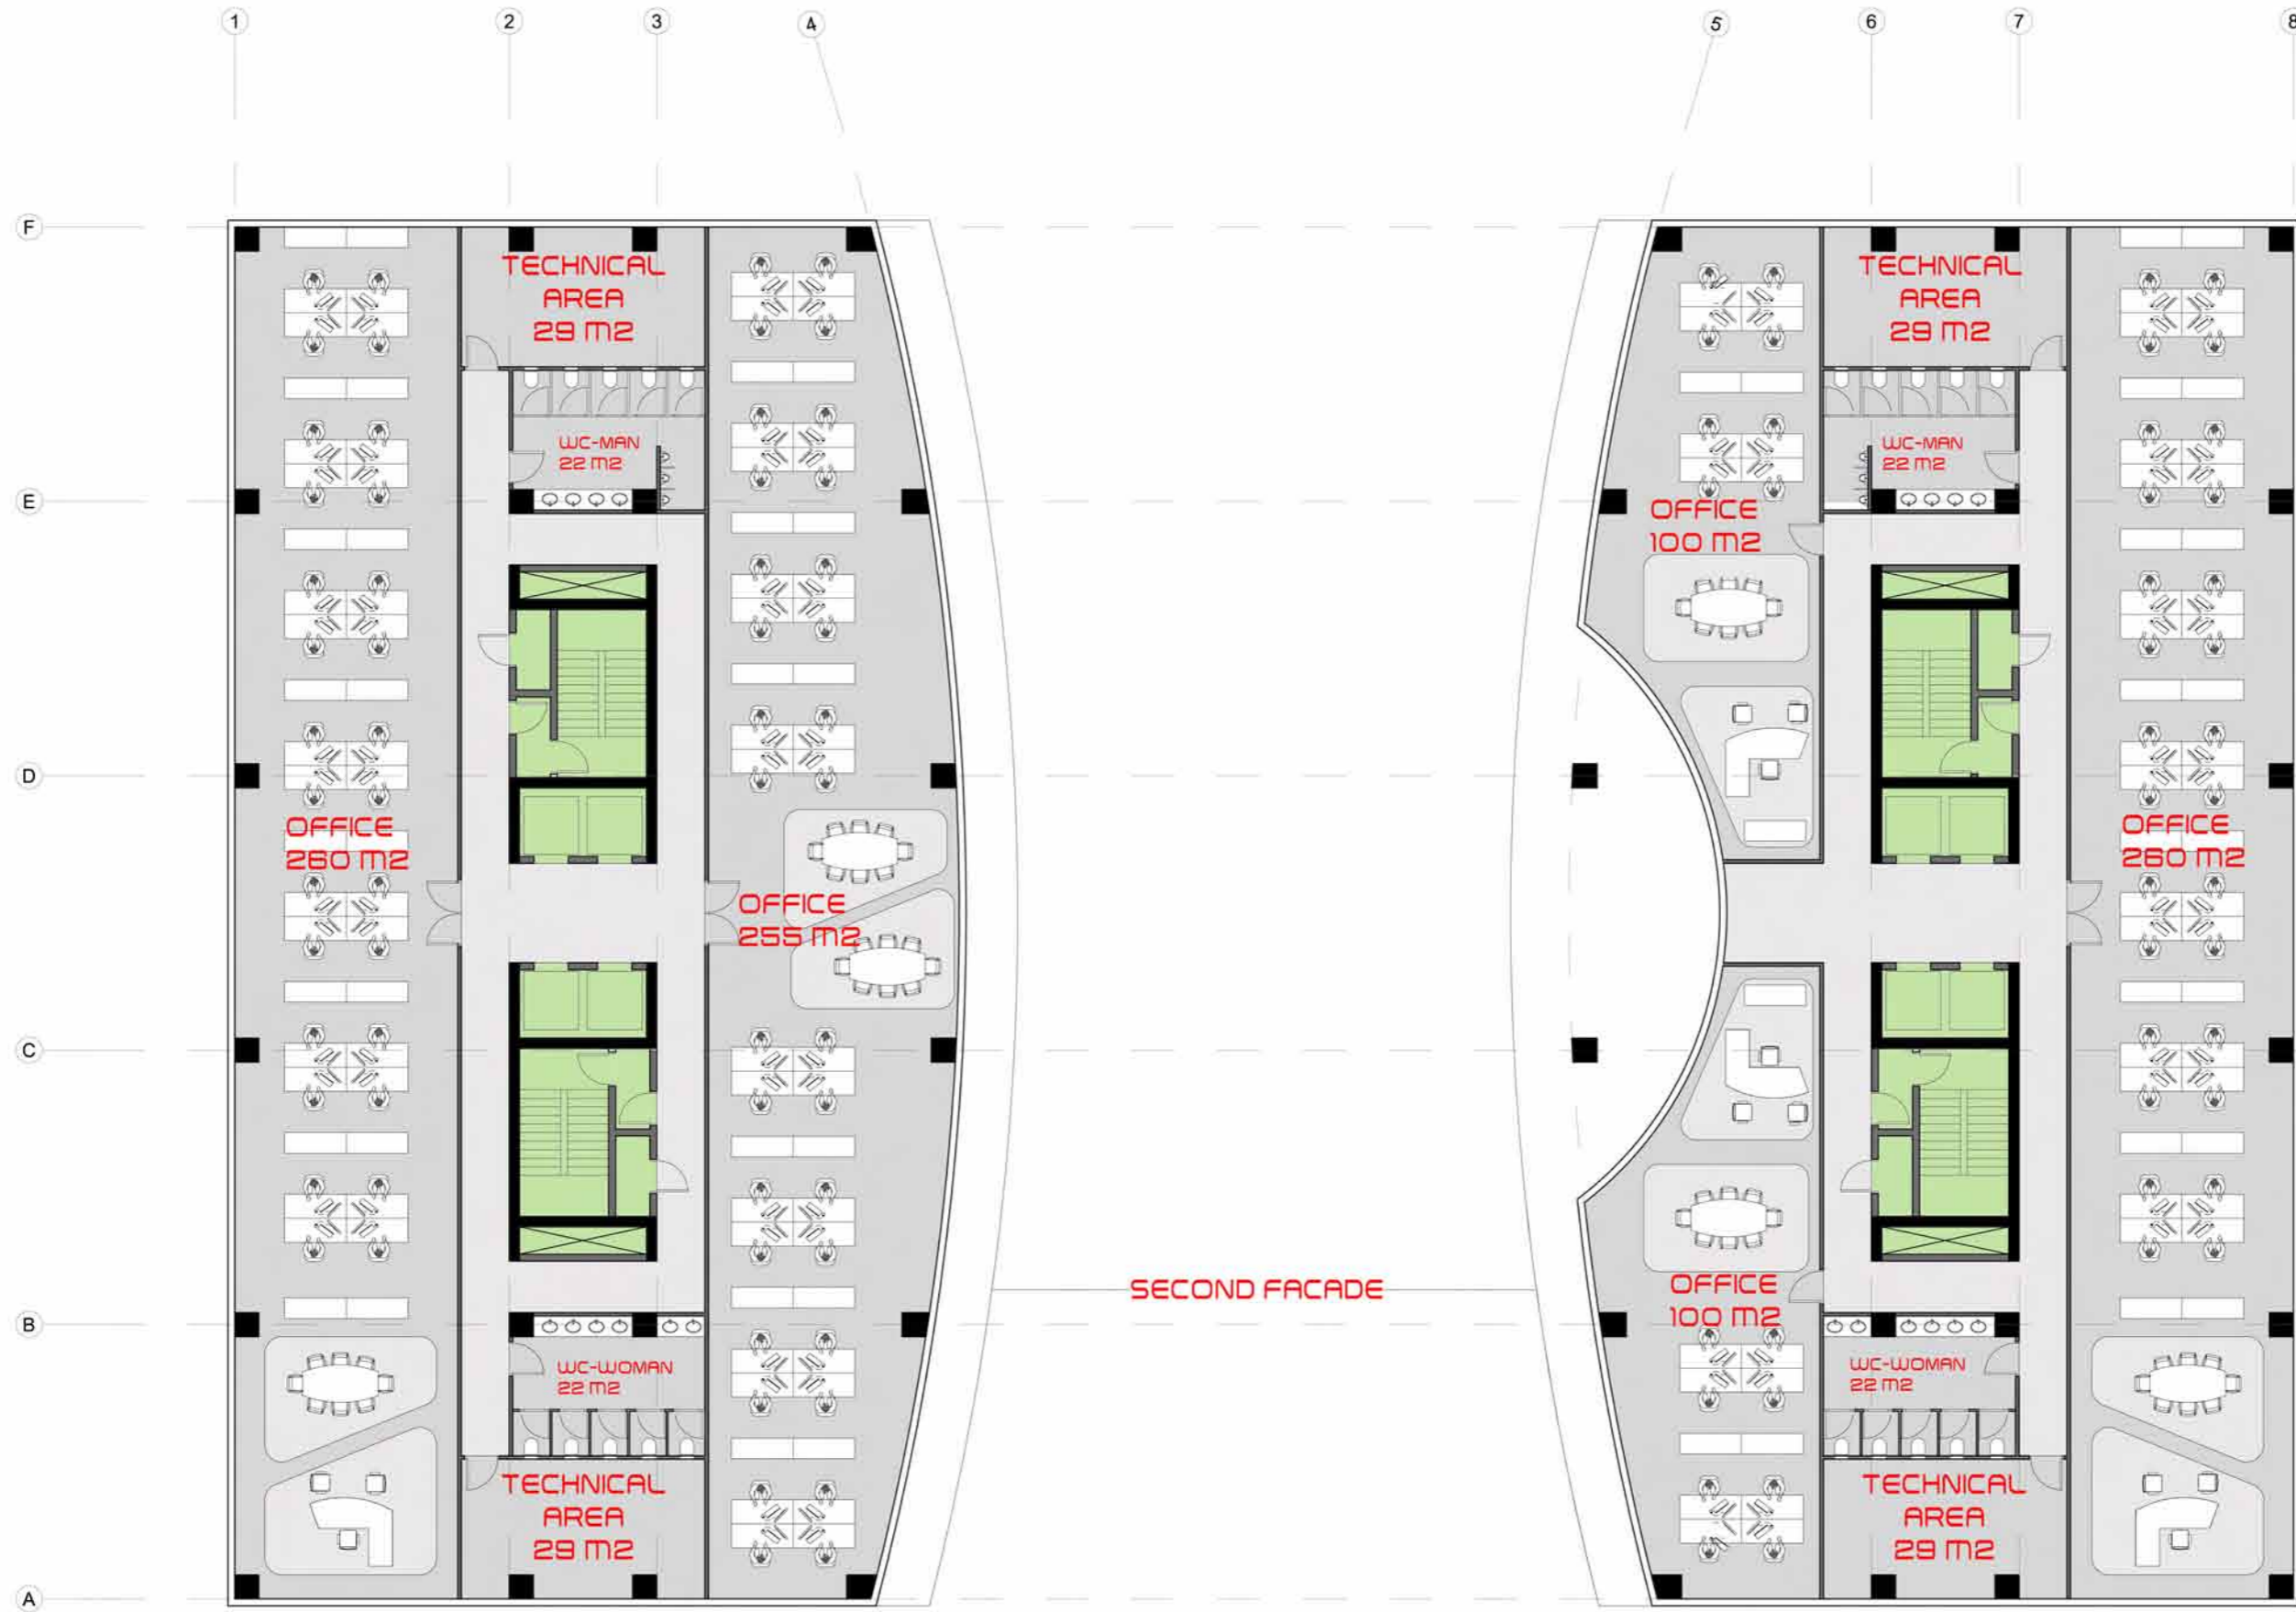


NINTH FLOOR



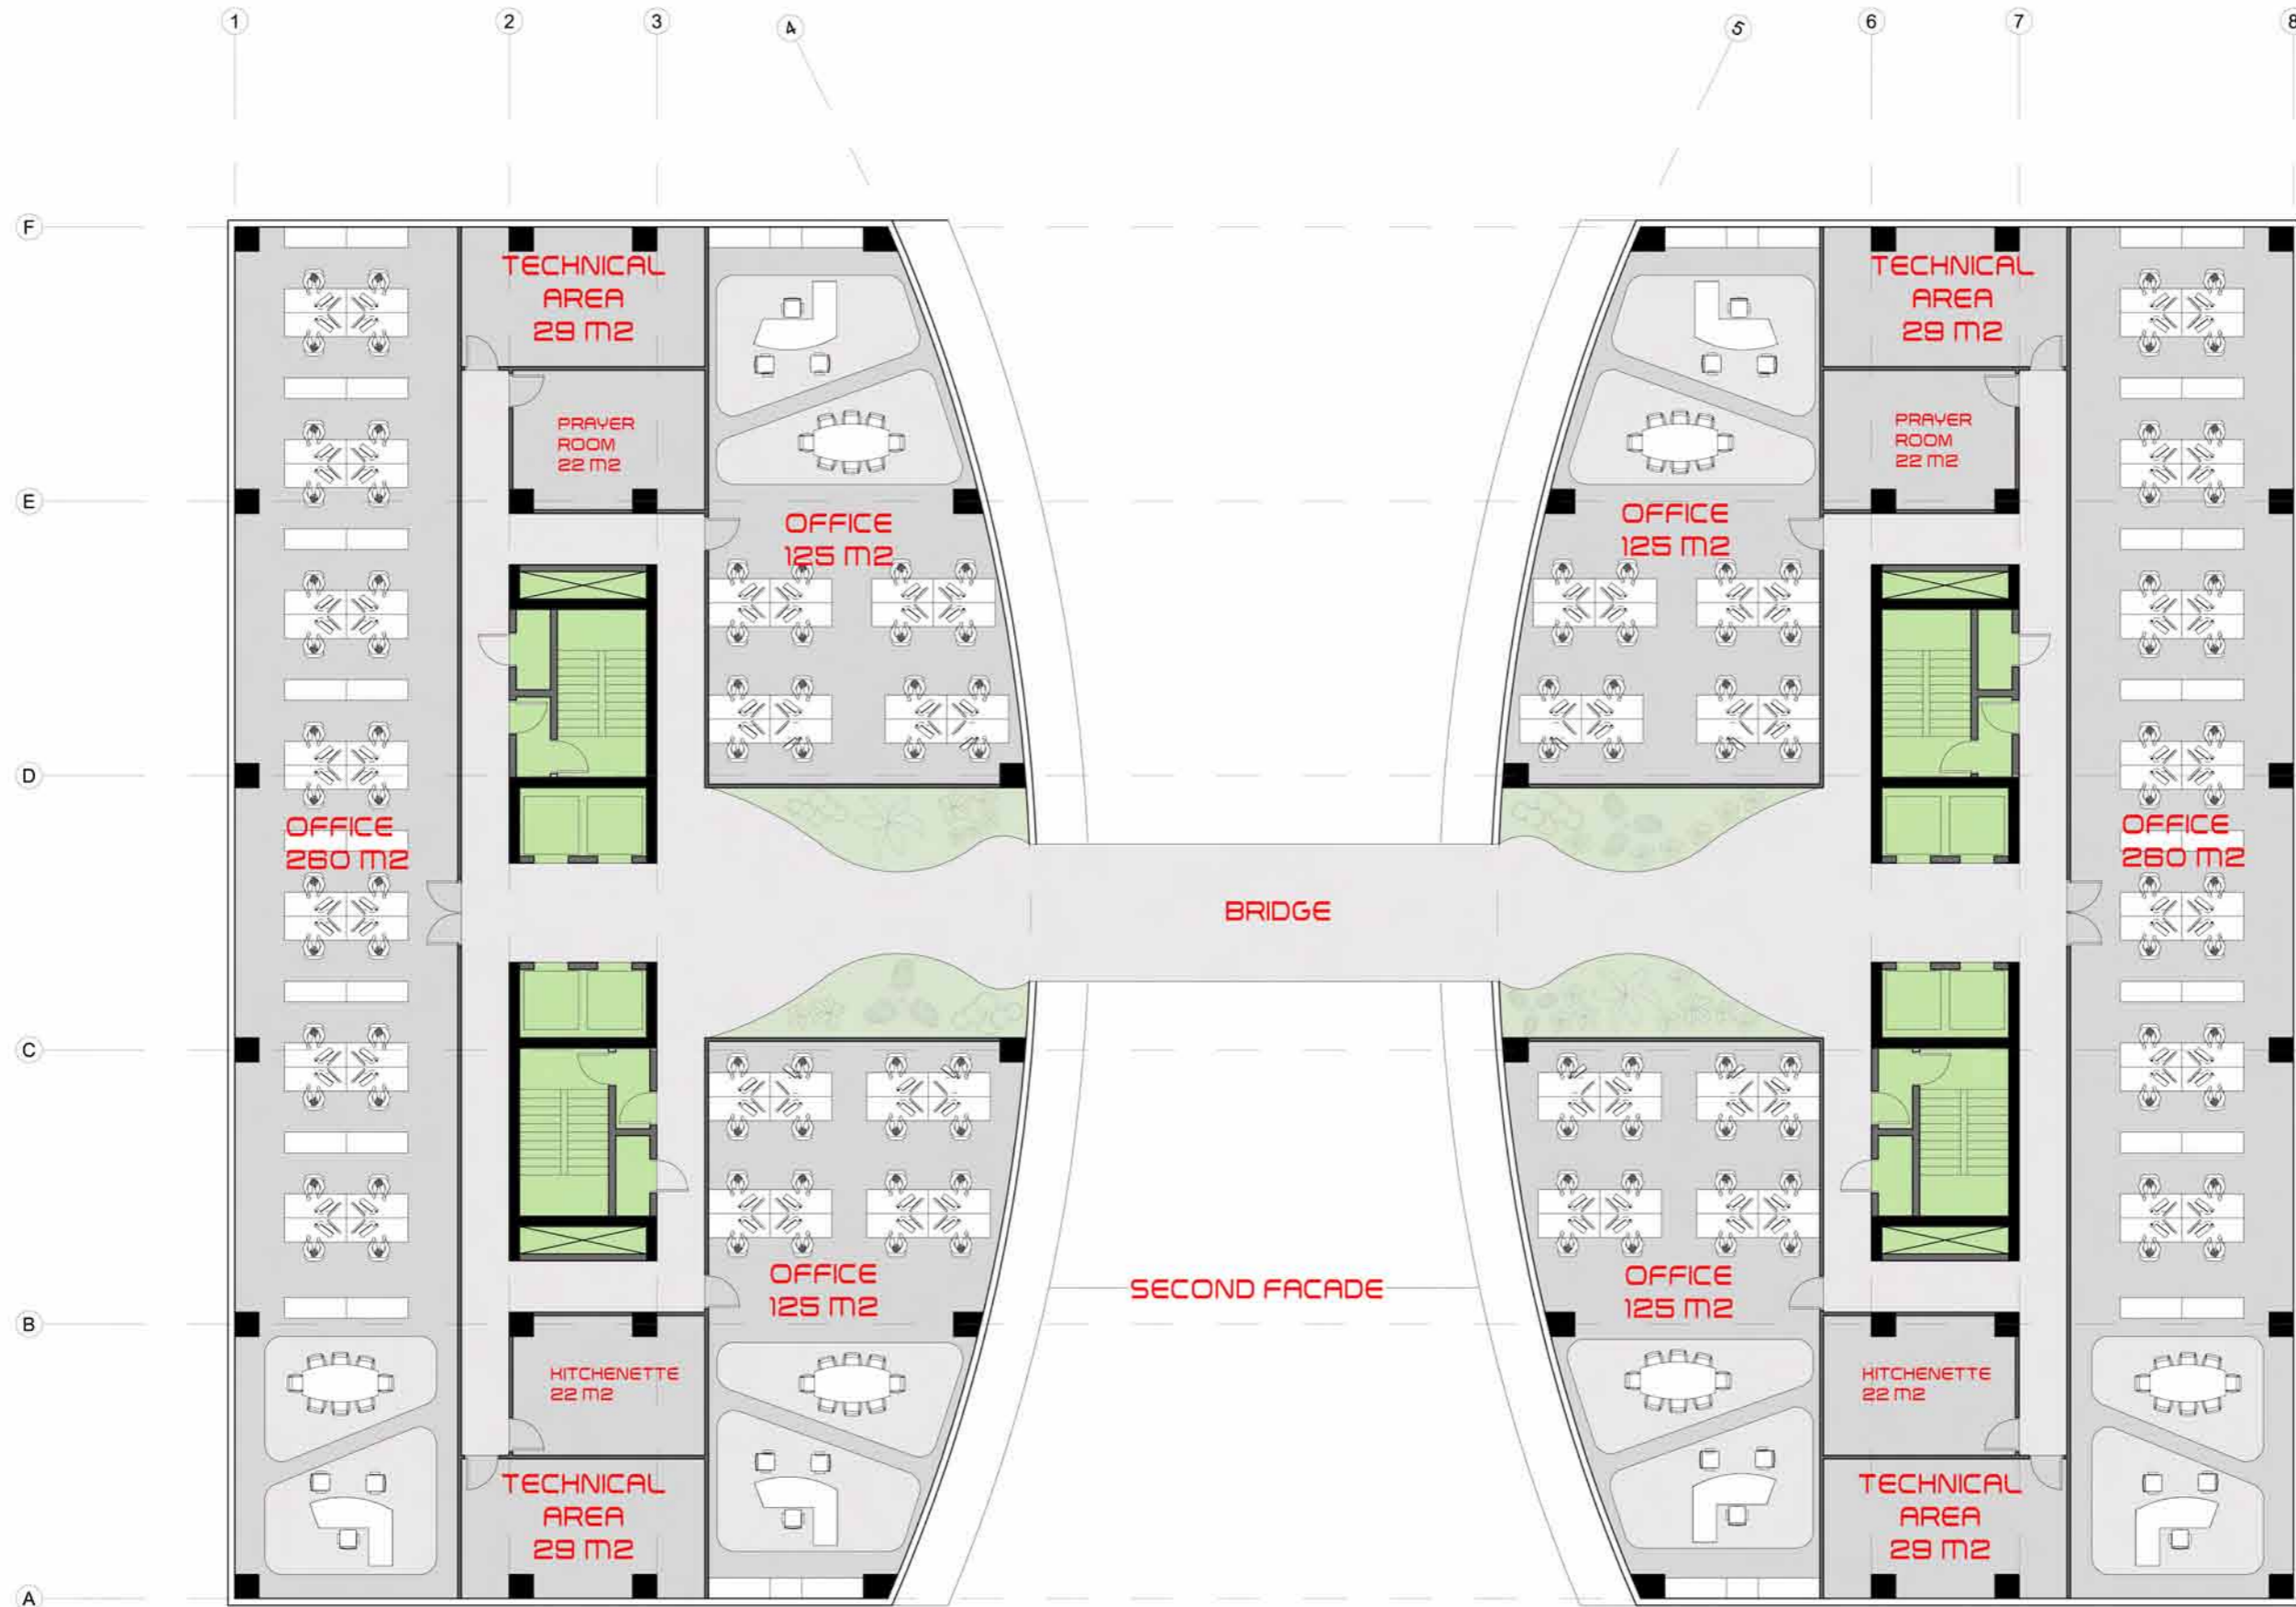


TENTH FLOOR



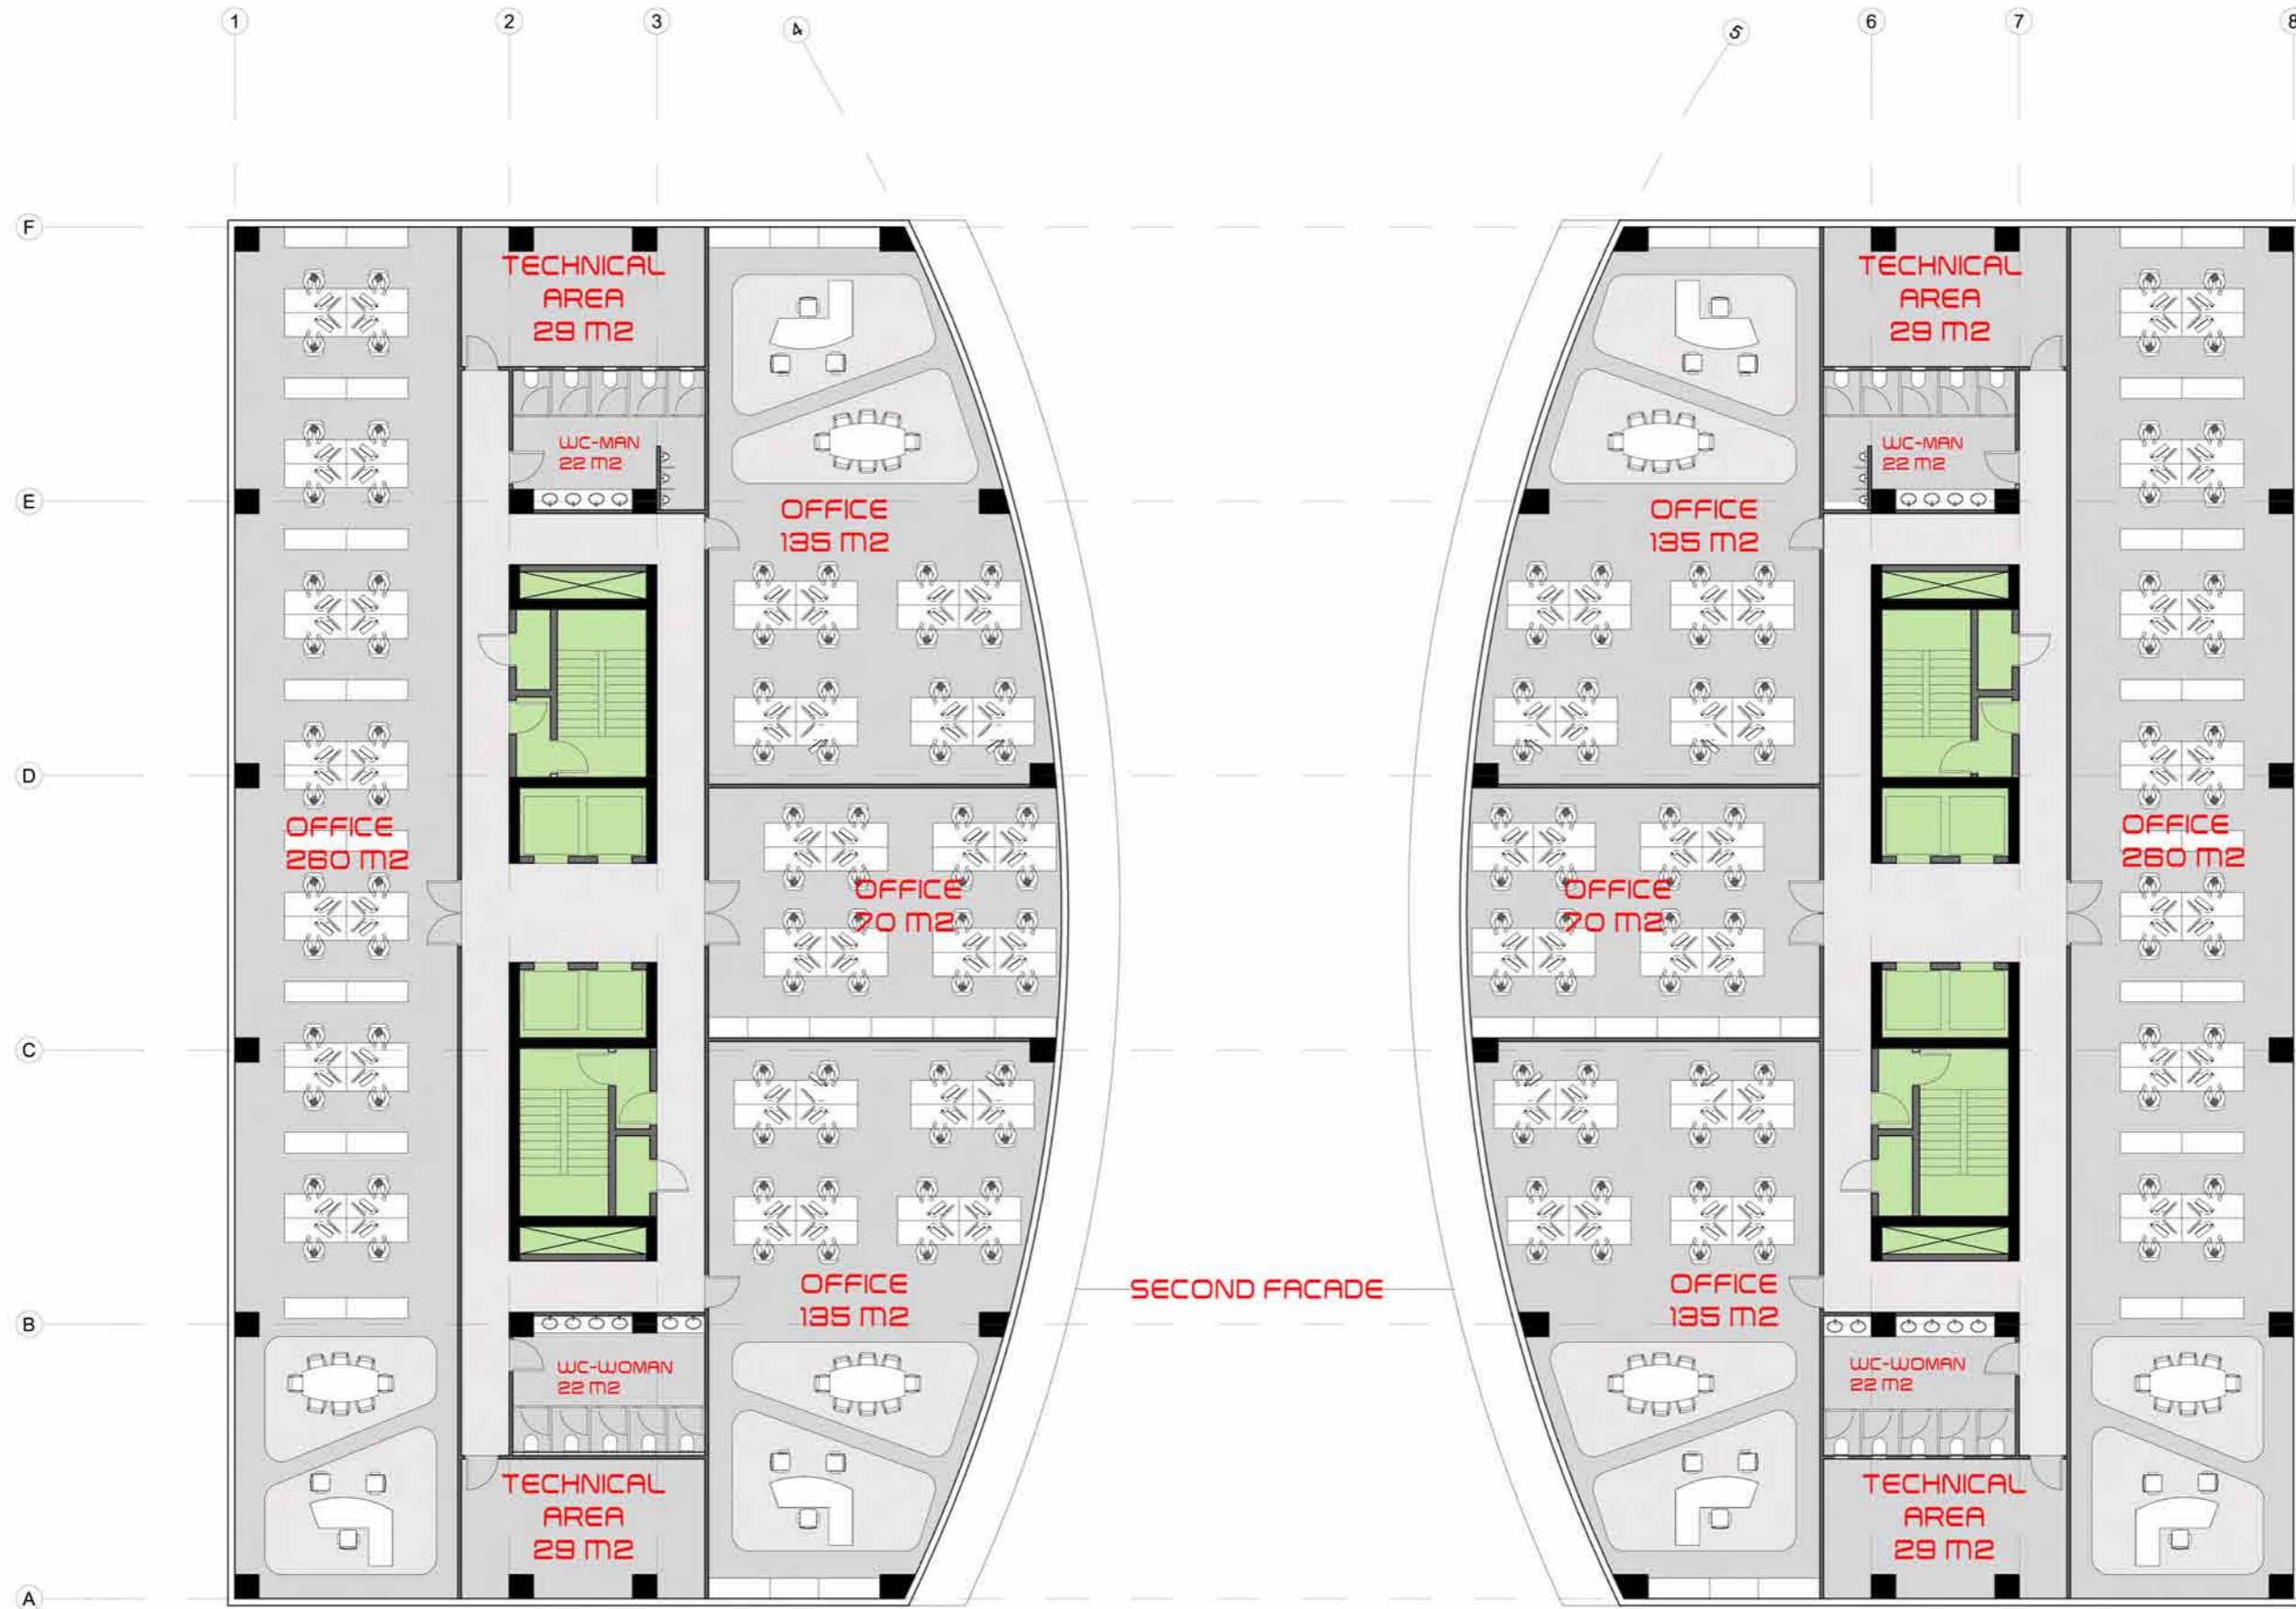

ELEVENTH FLOOR




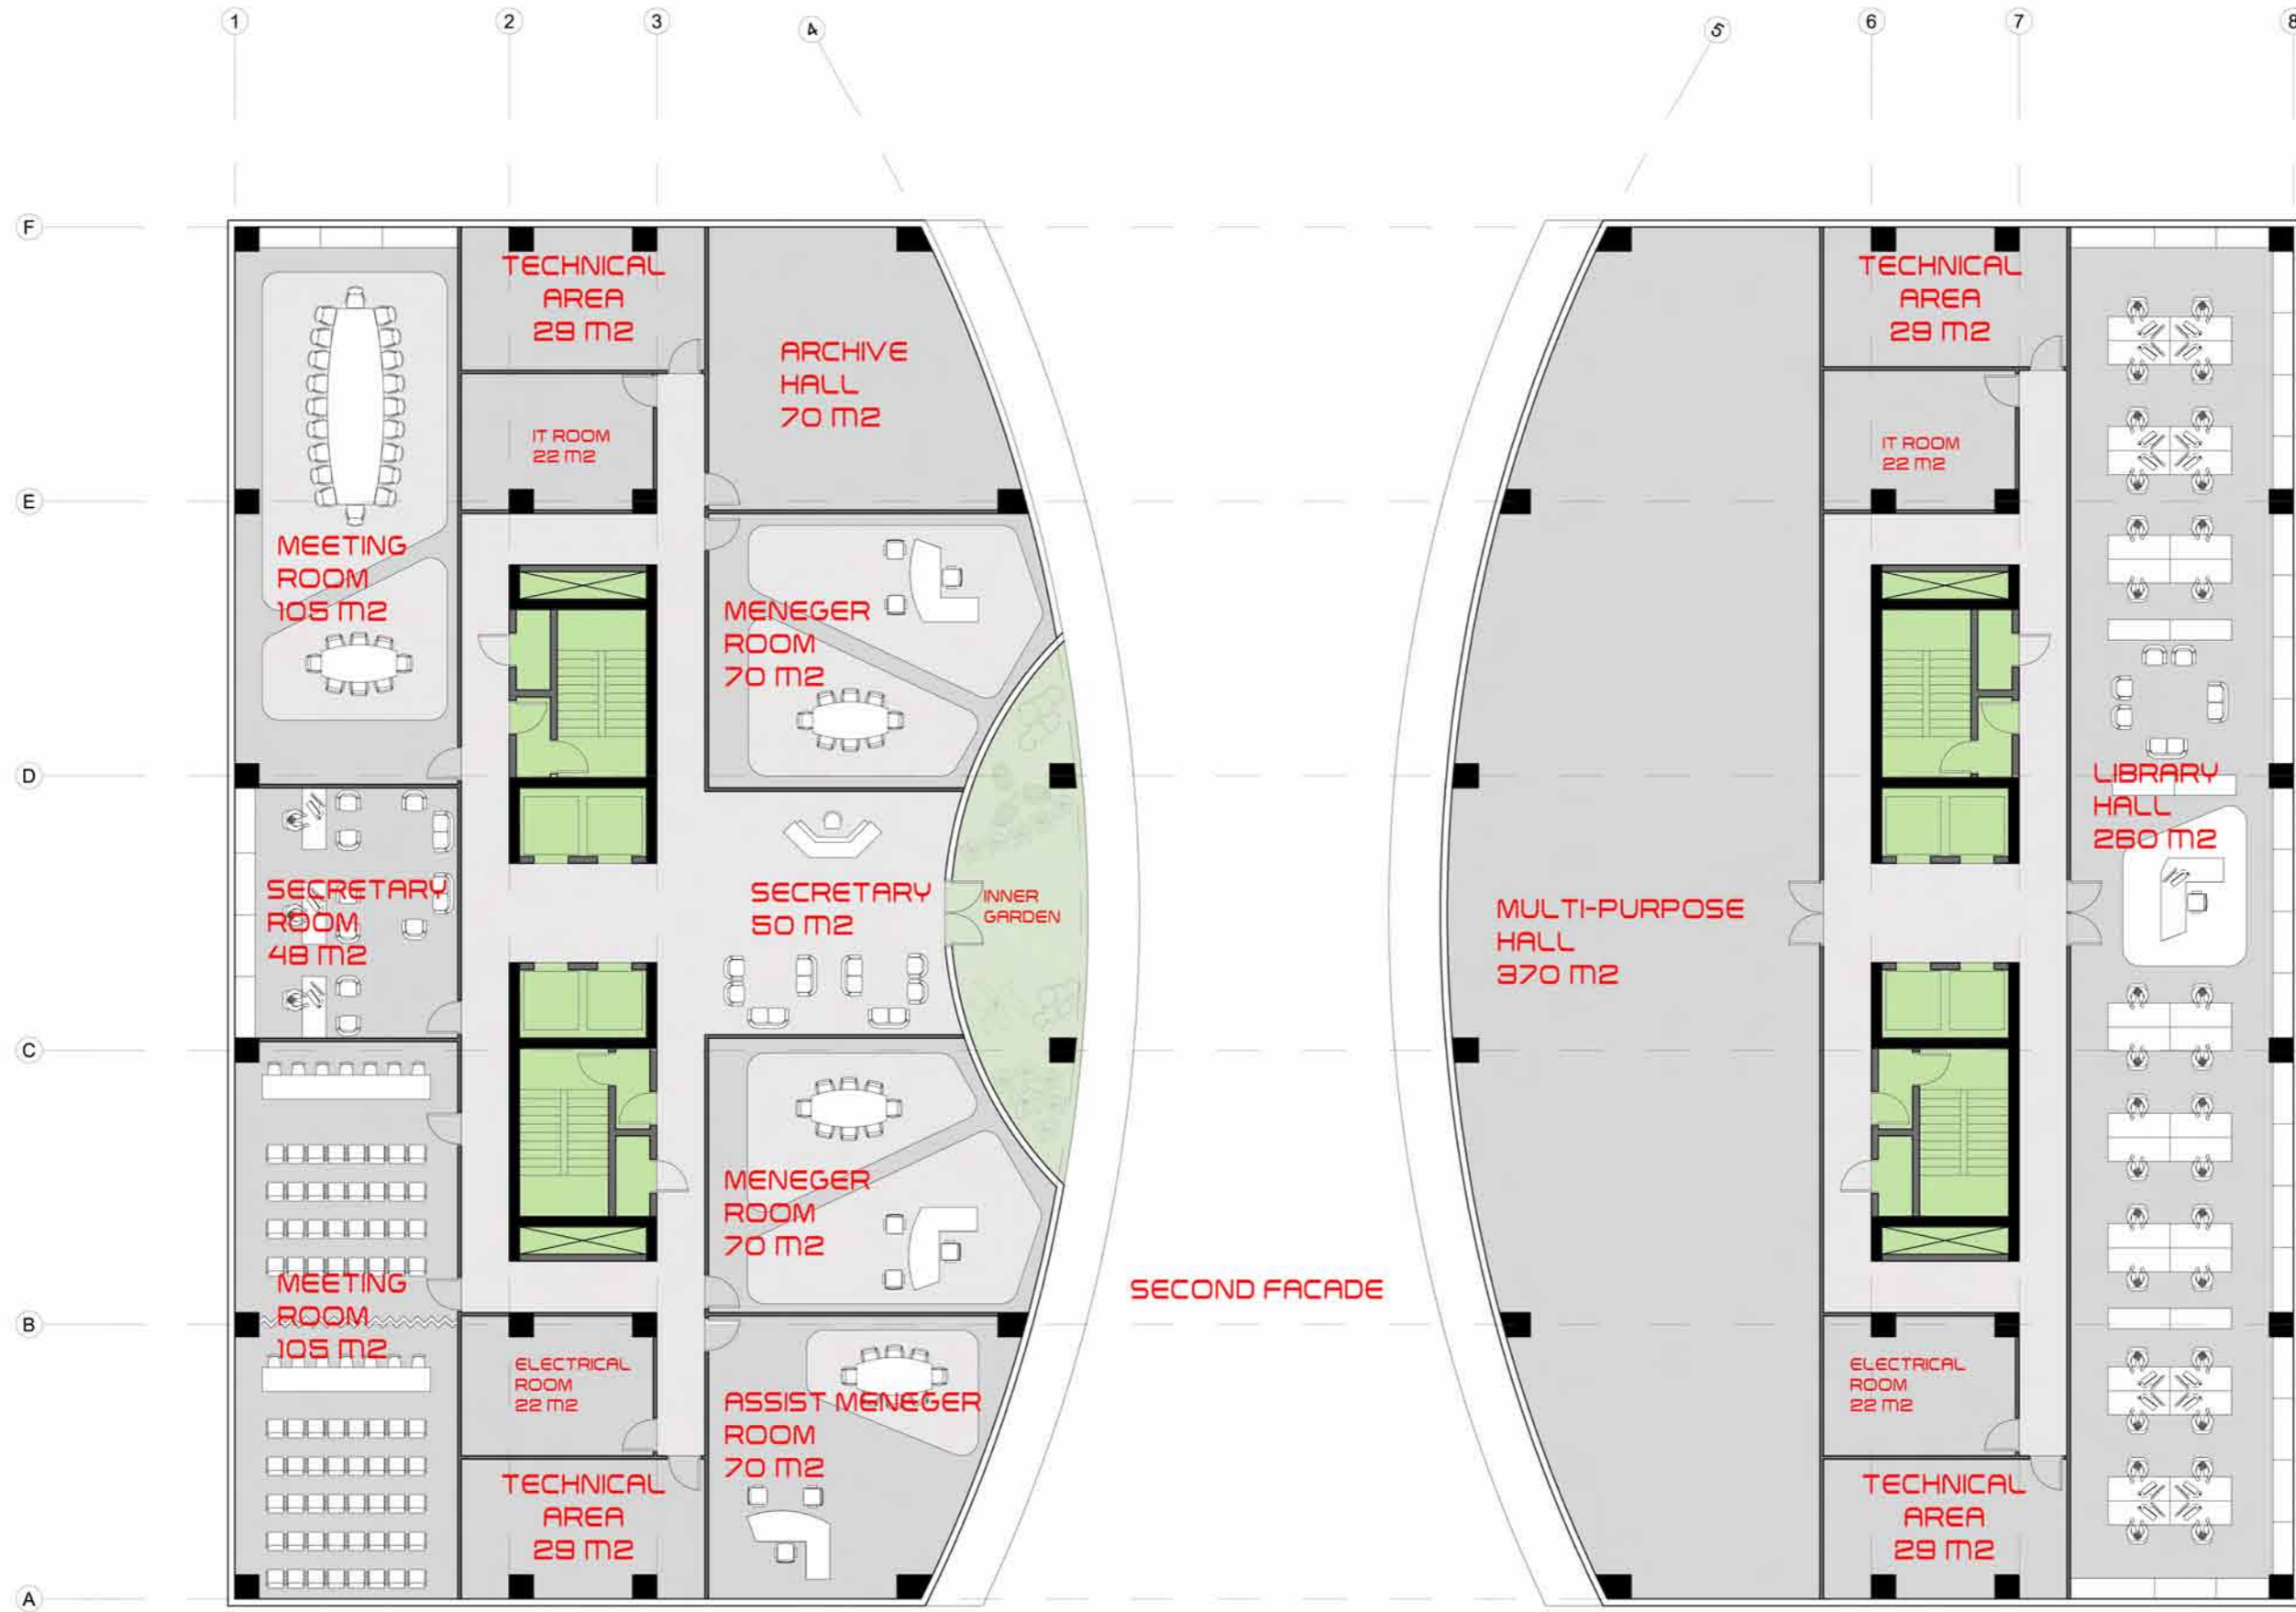

SECOND FACADE


TWELFTH FLOOR



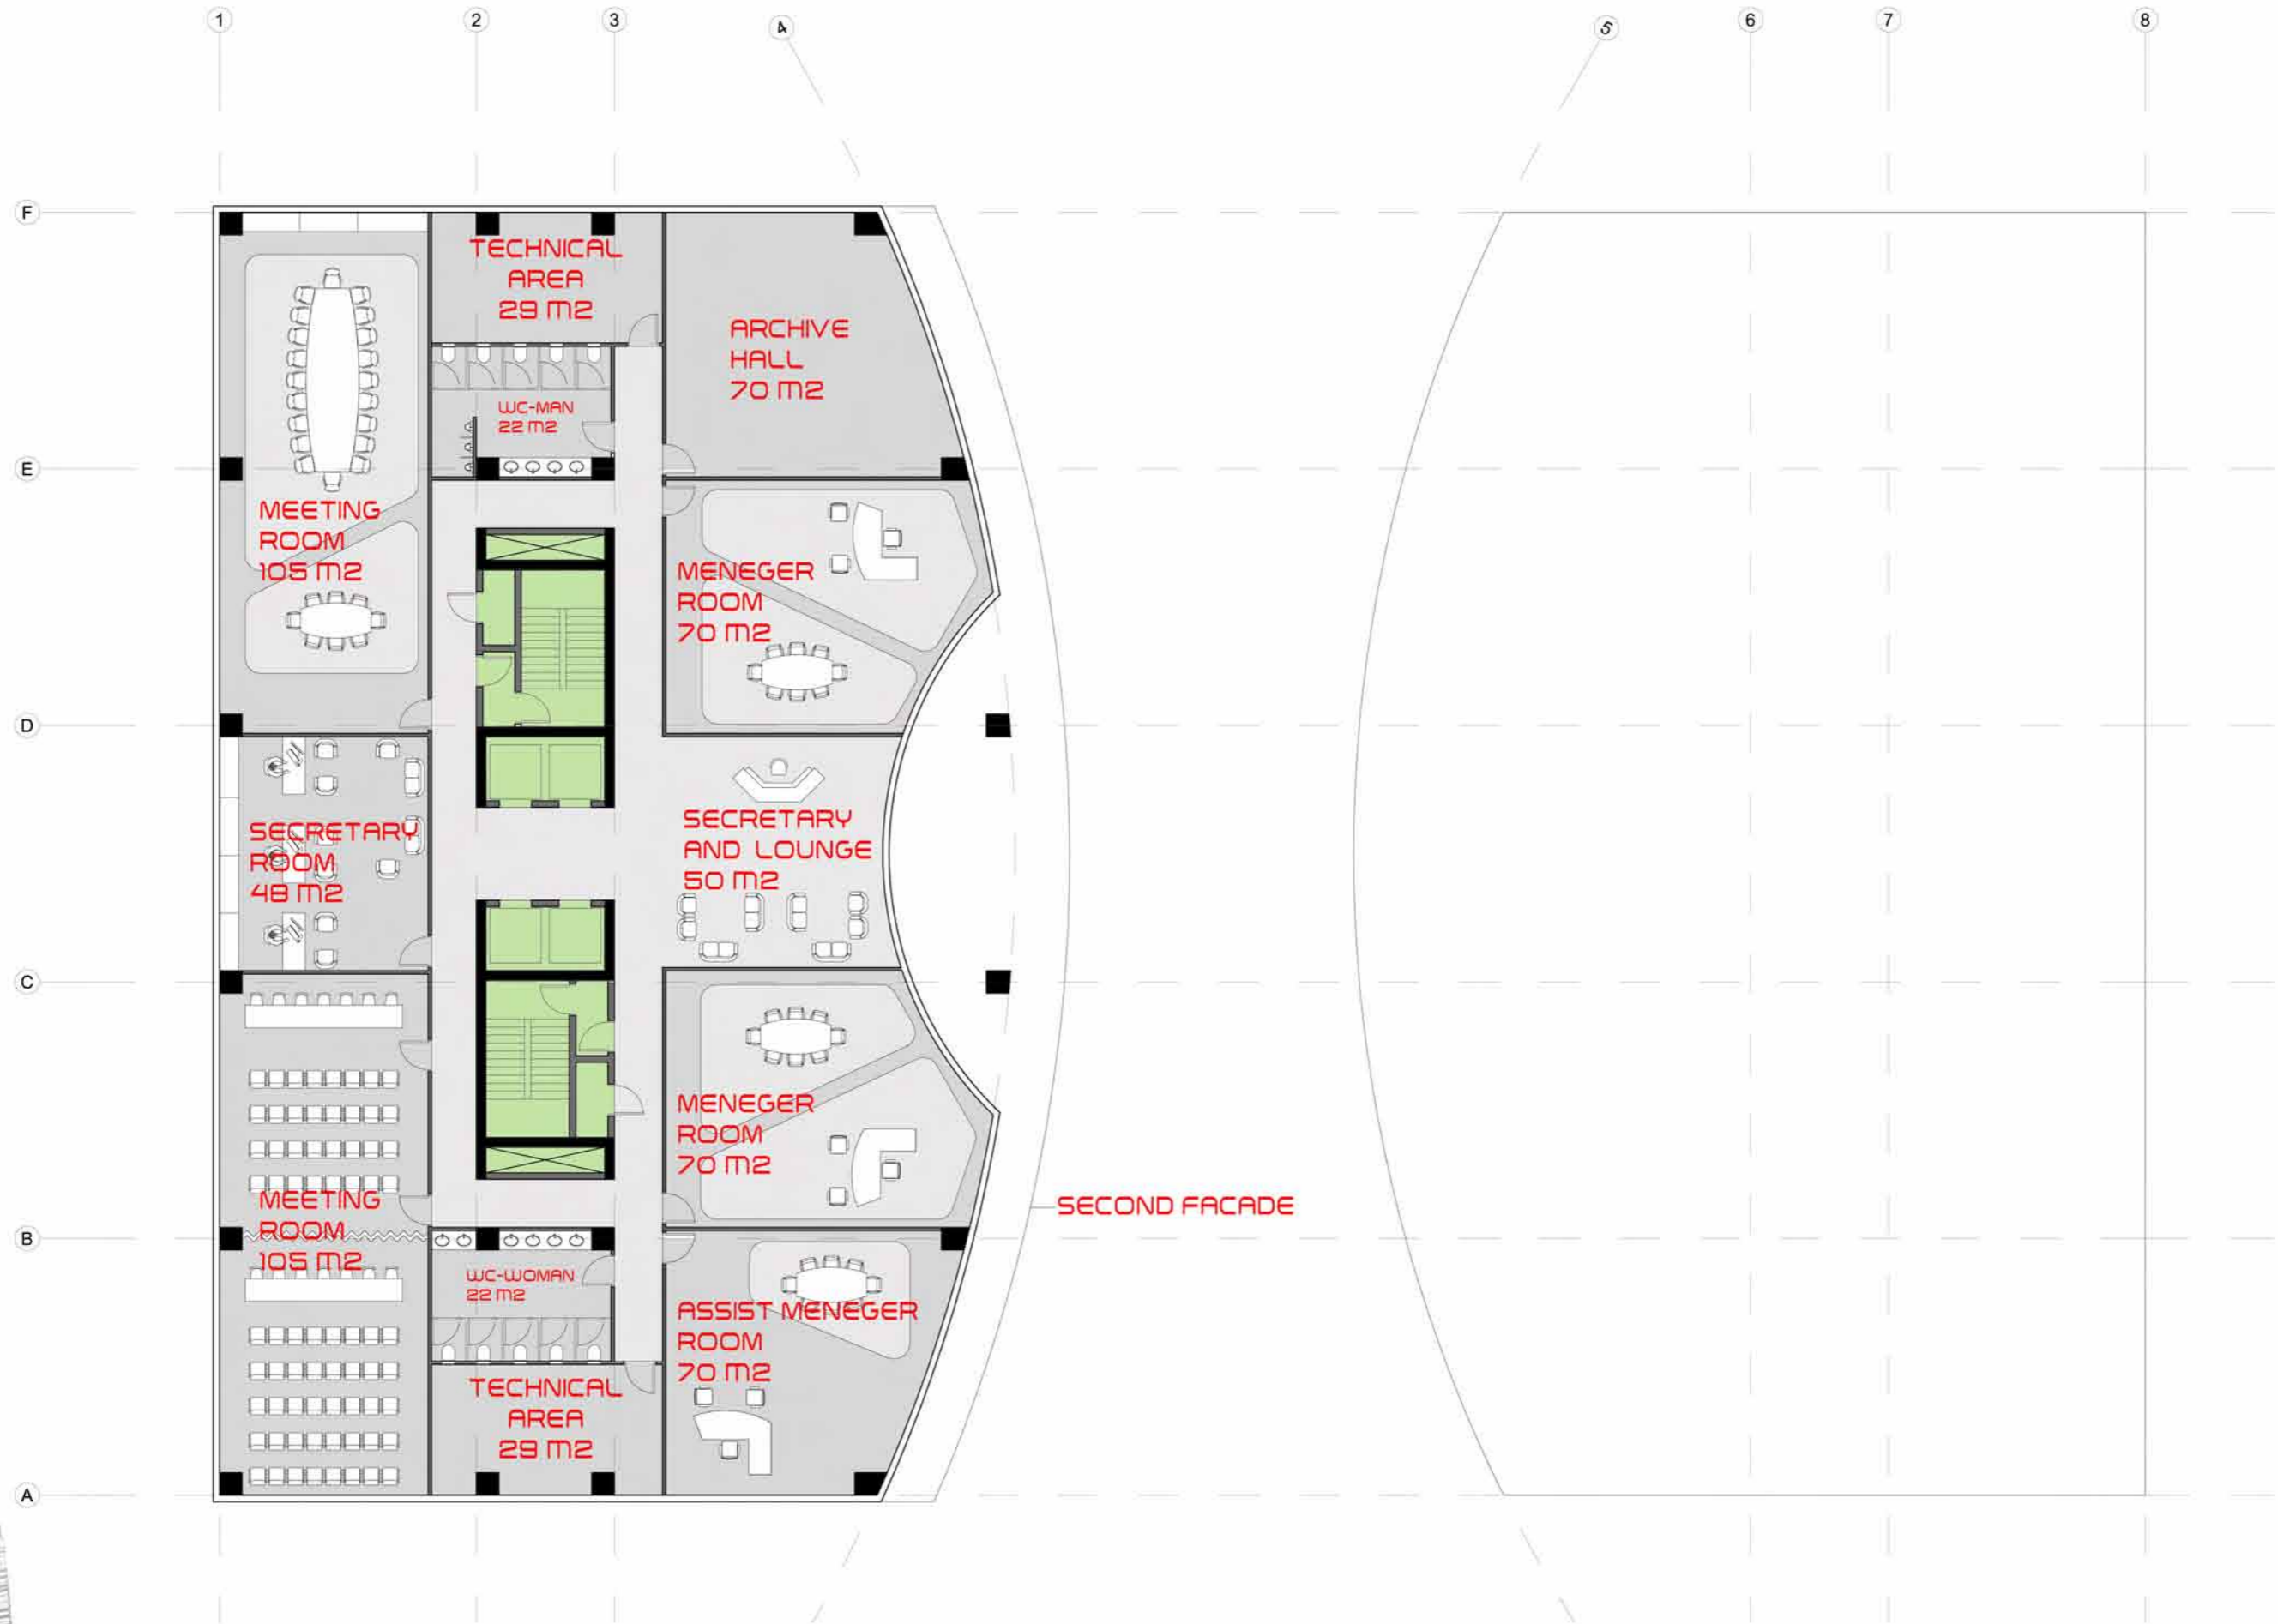


THIRTEENTH FLOOR



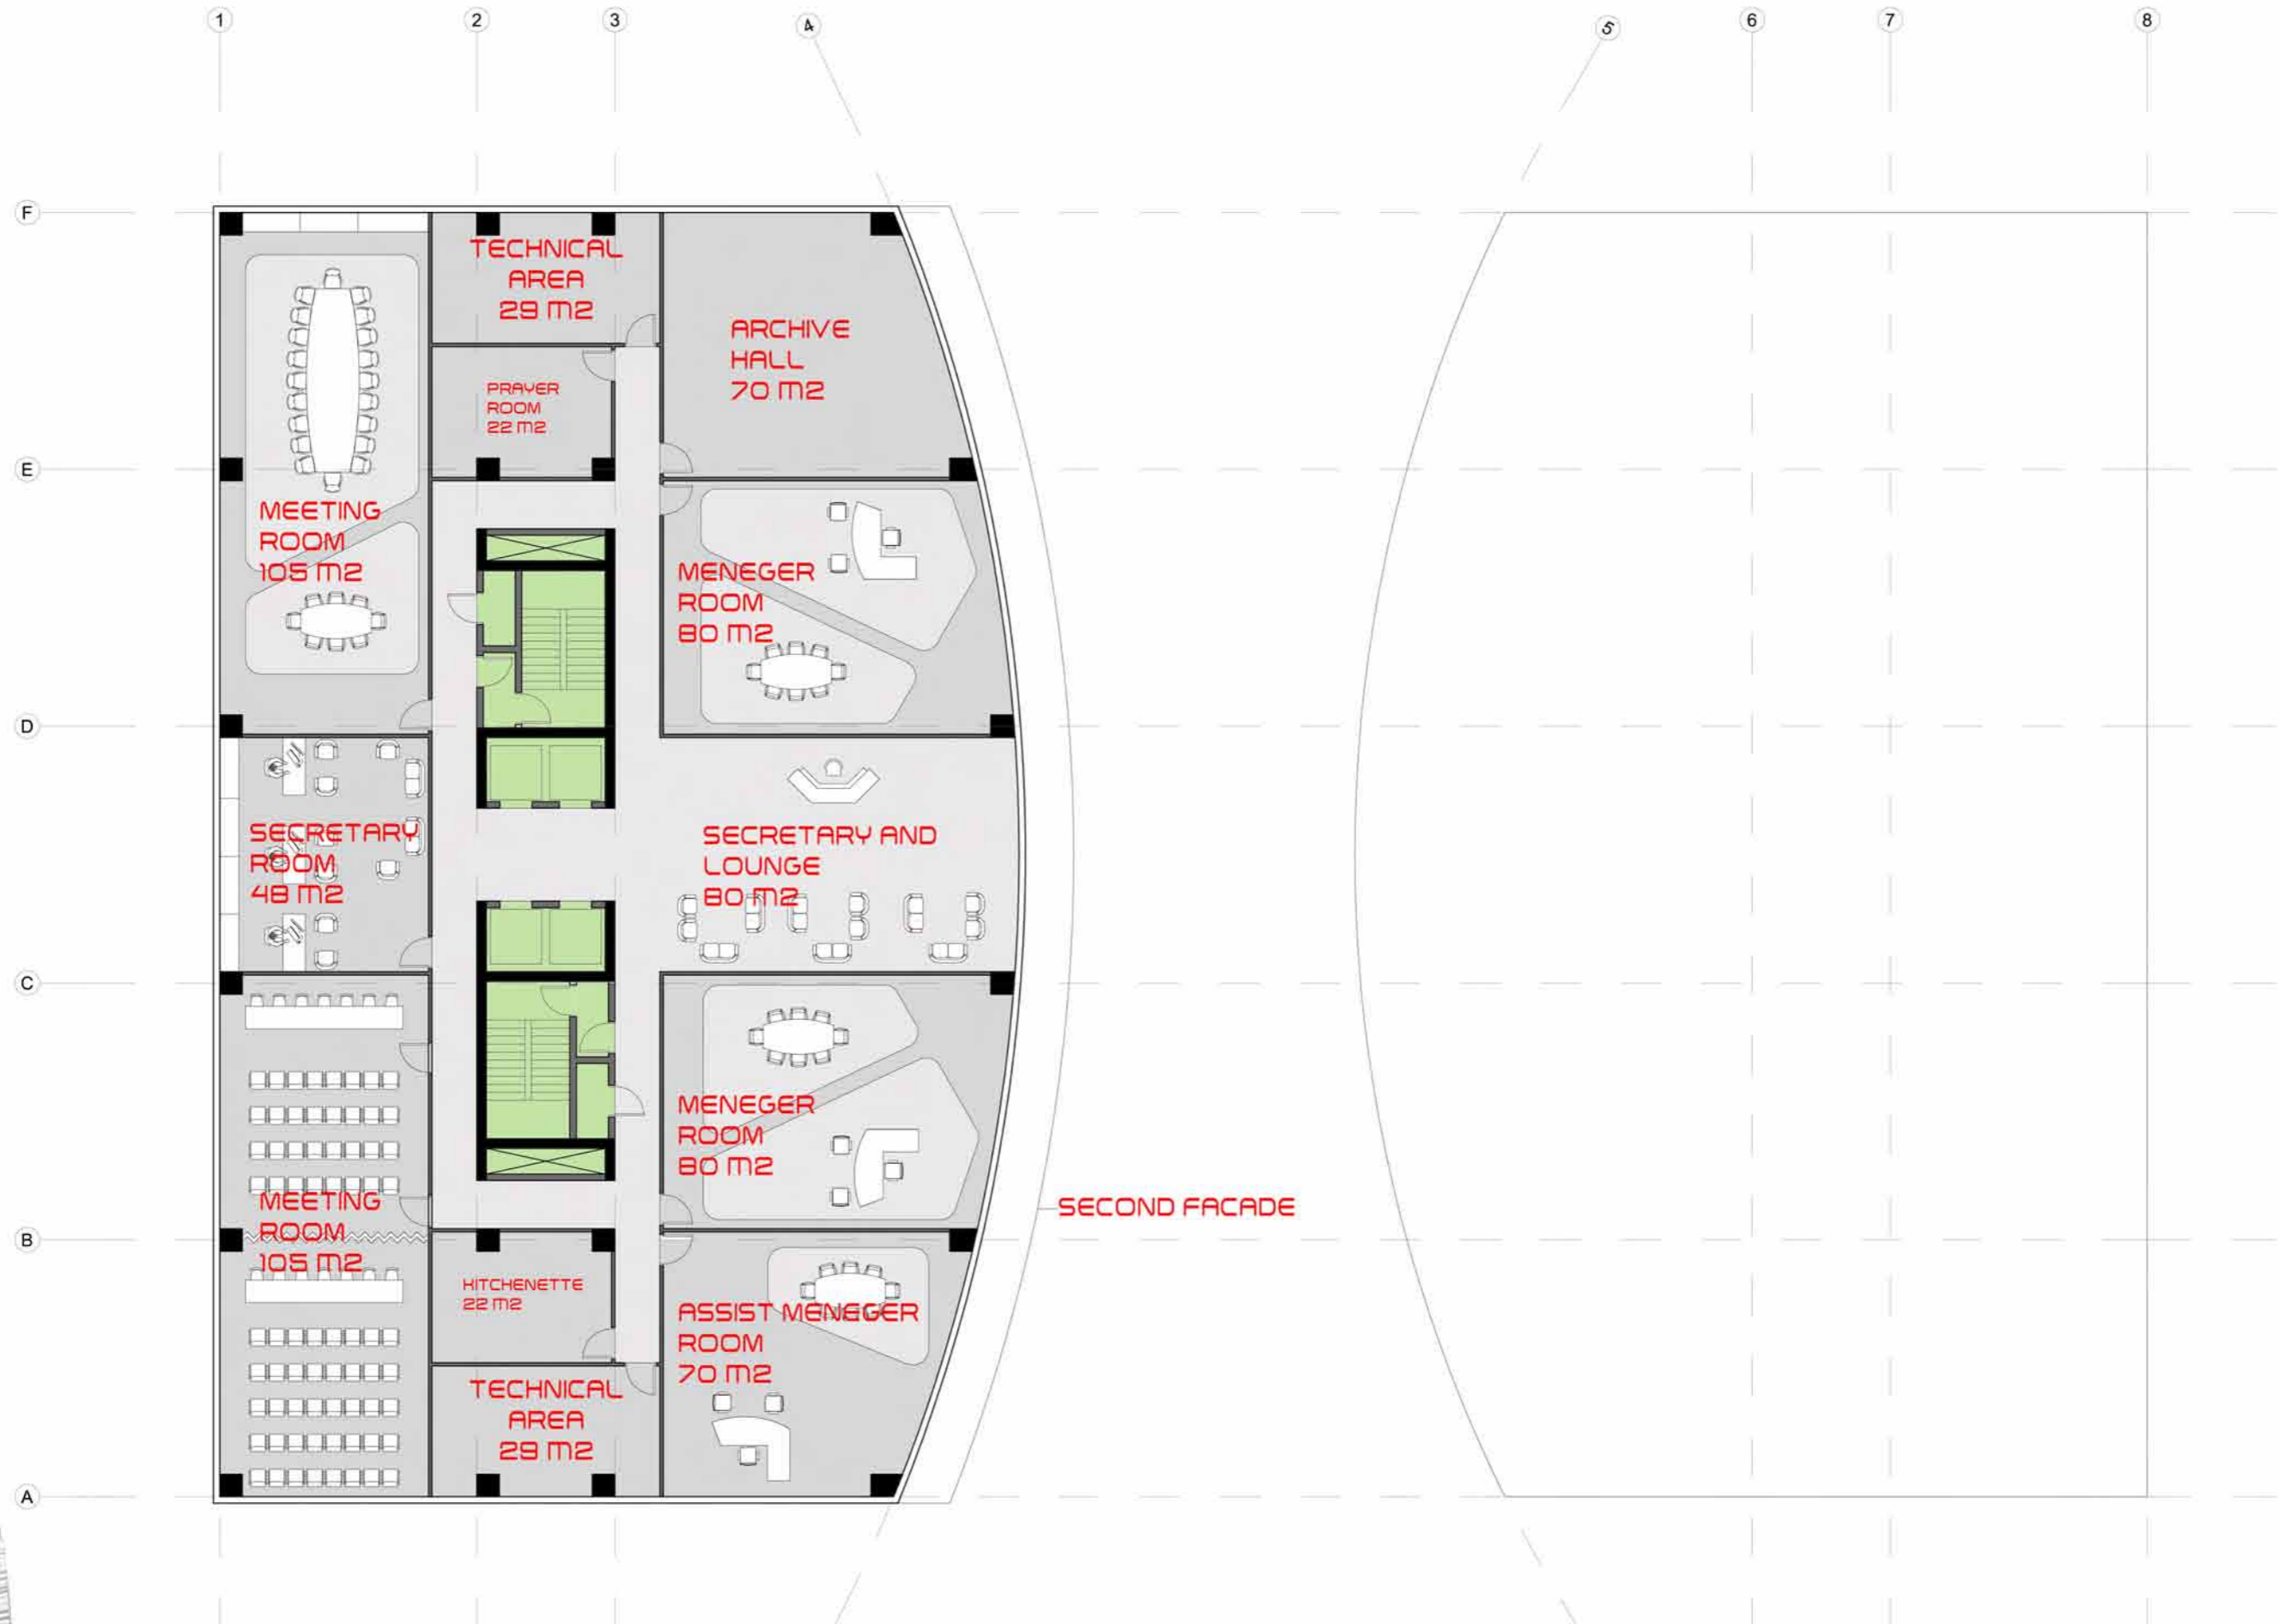

FOURTEENTH FLOOR



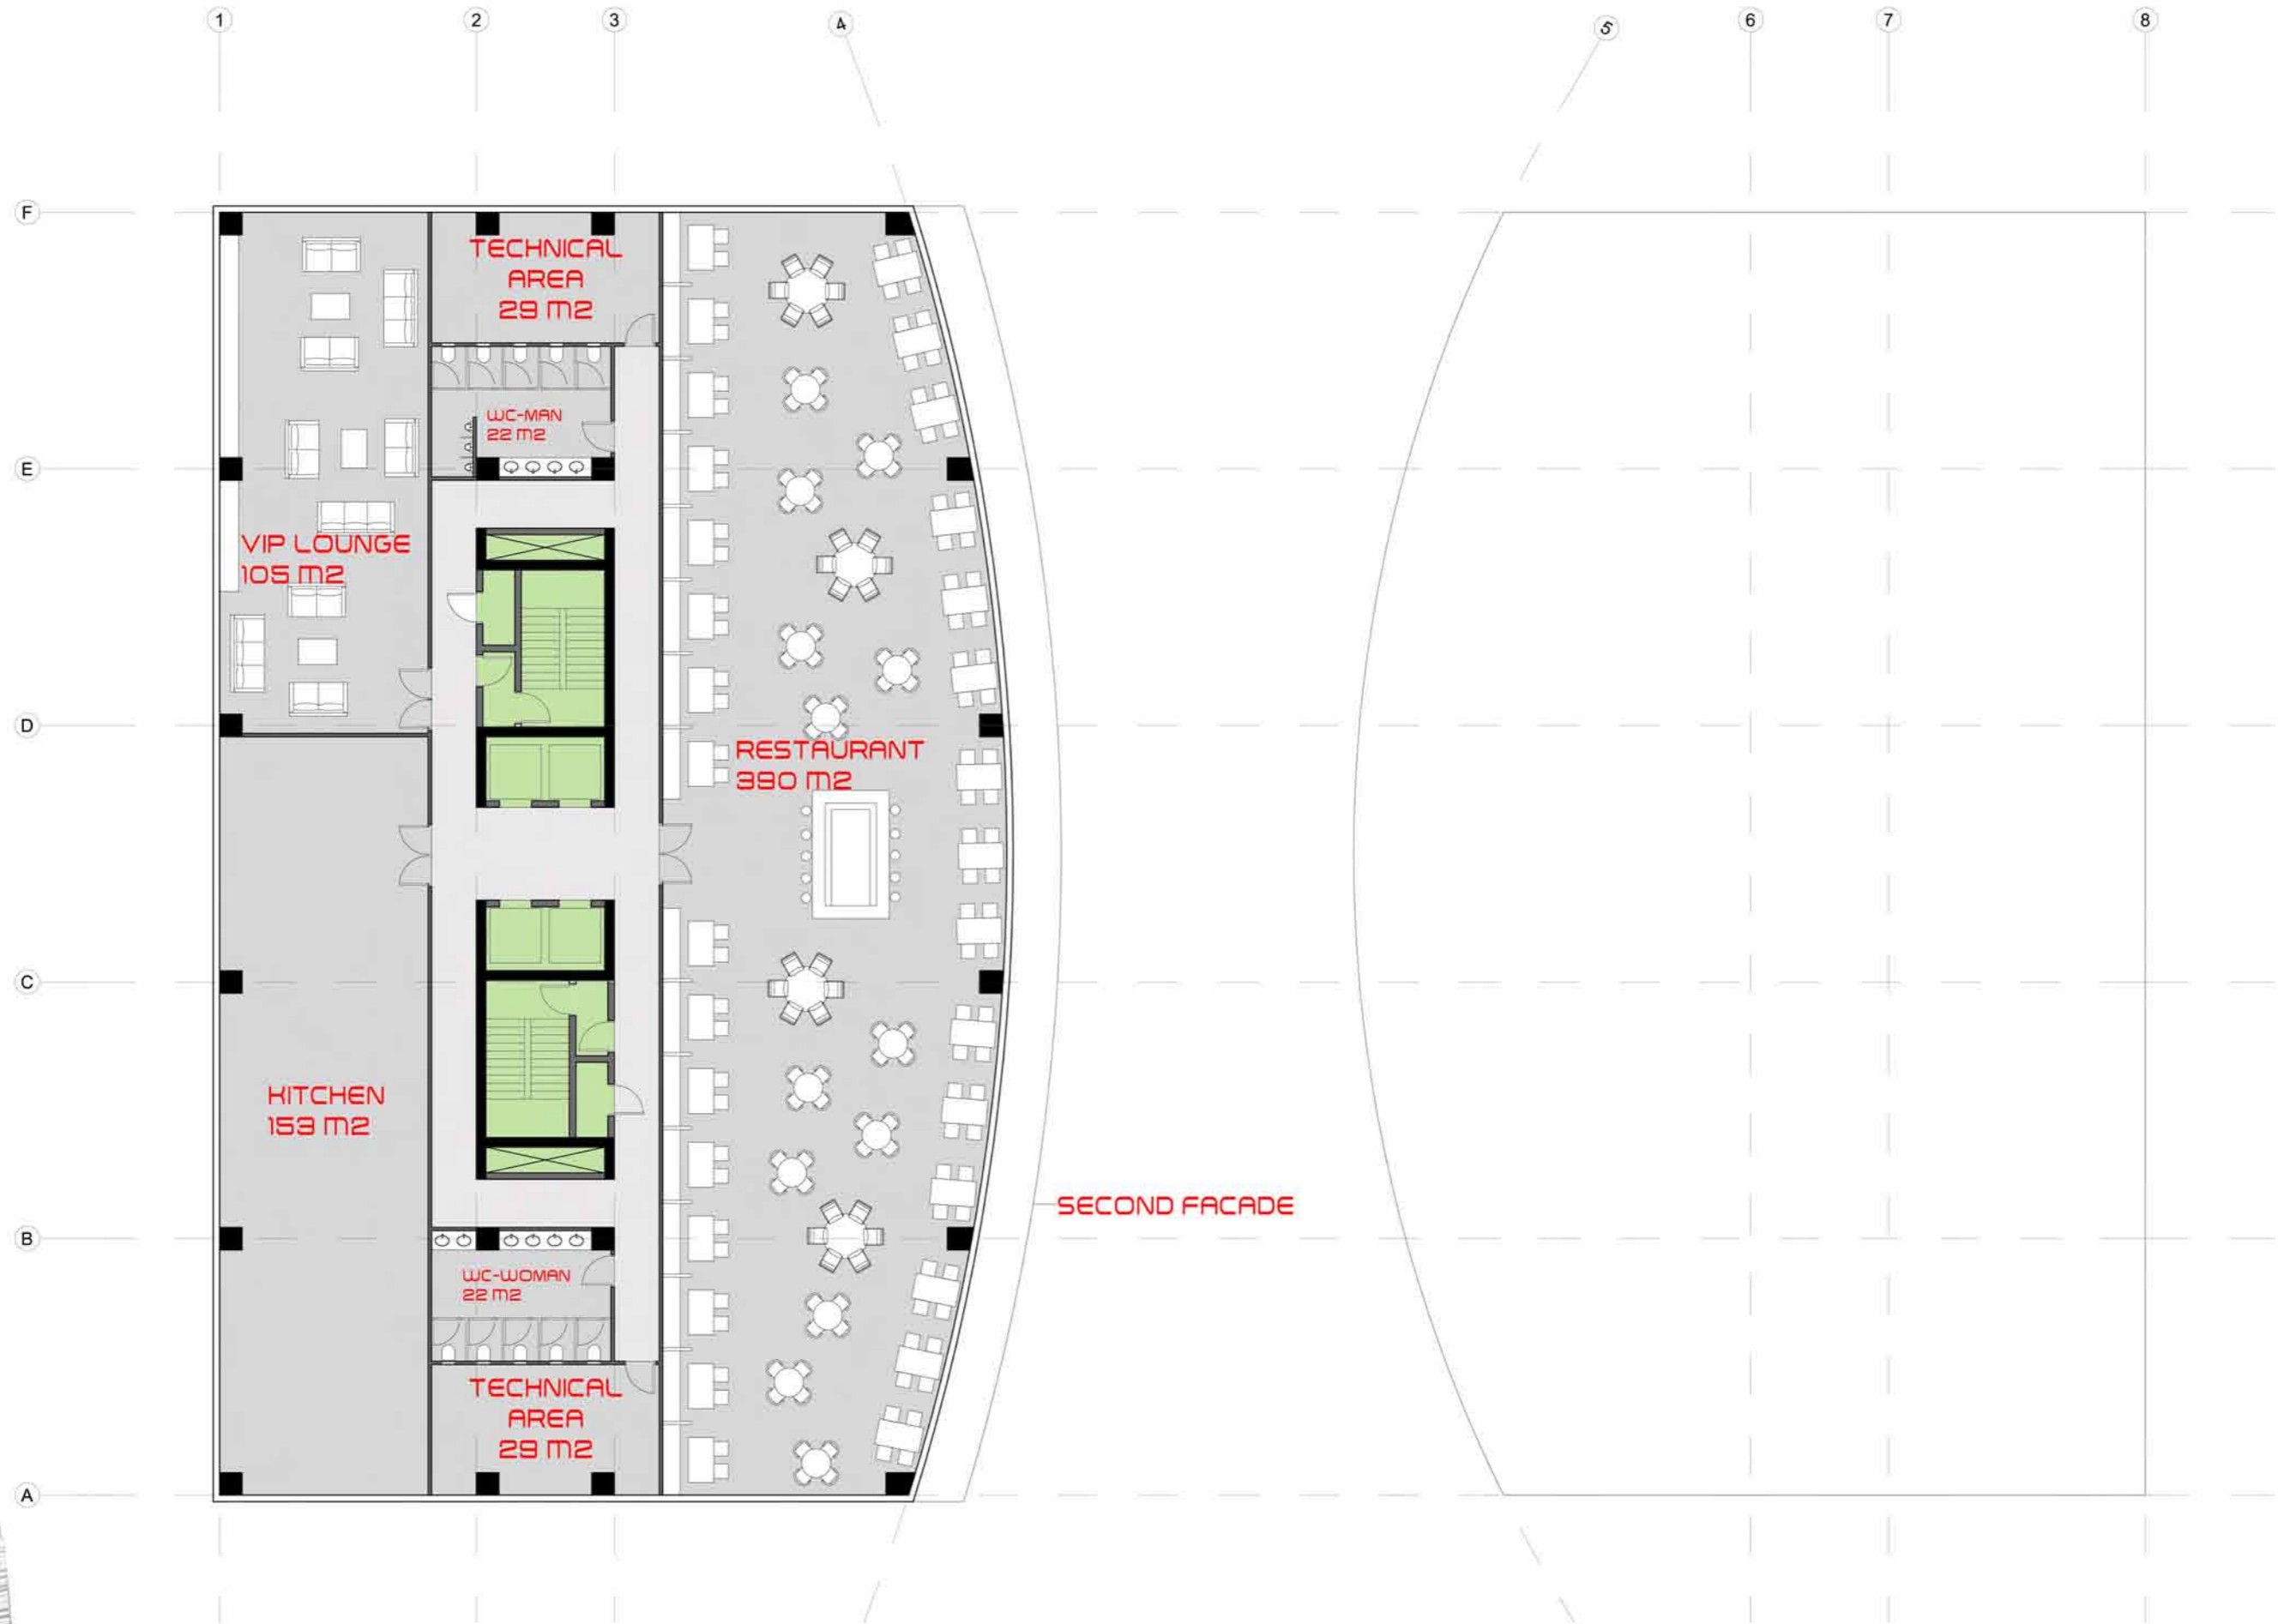

FIFTEENTH FLOOR













